


CUSTOM WOOD DOOR & TRANSOM DESIGN FOR:

McNeill & Schumn Residence

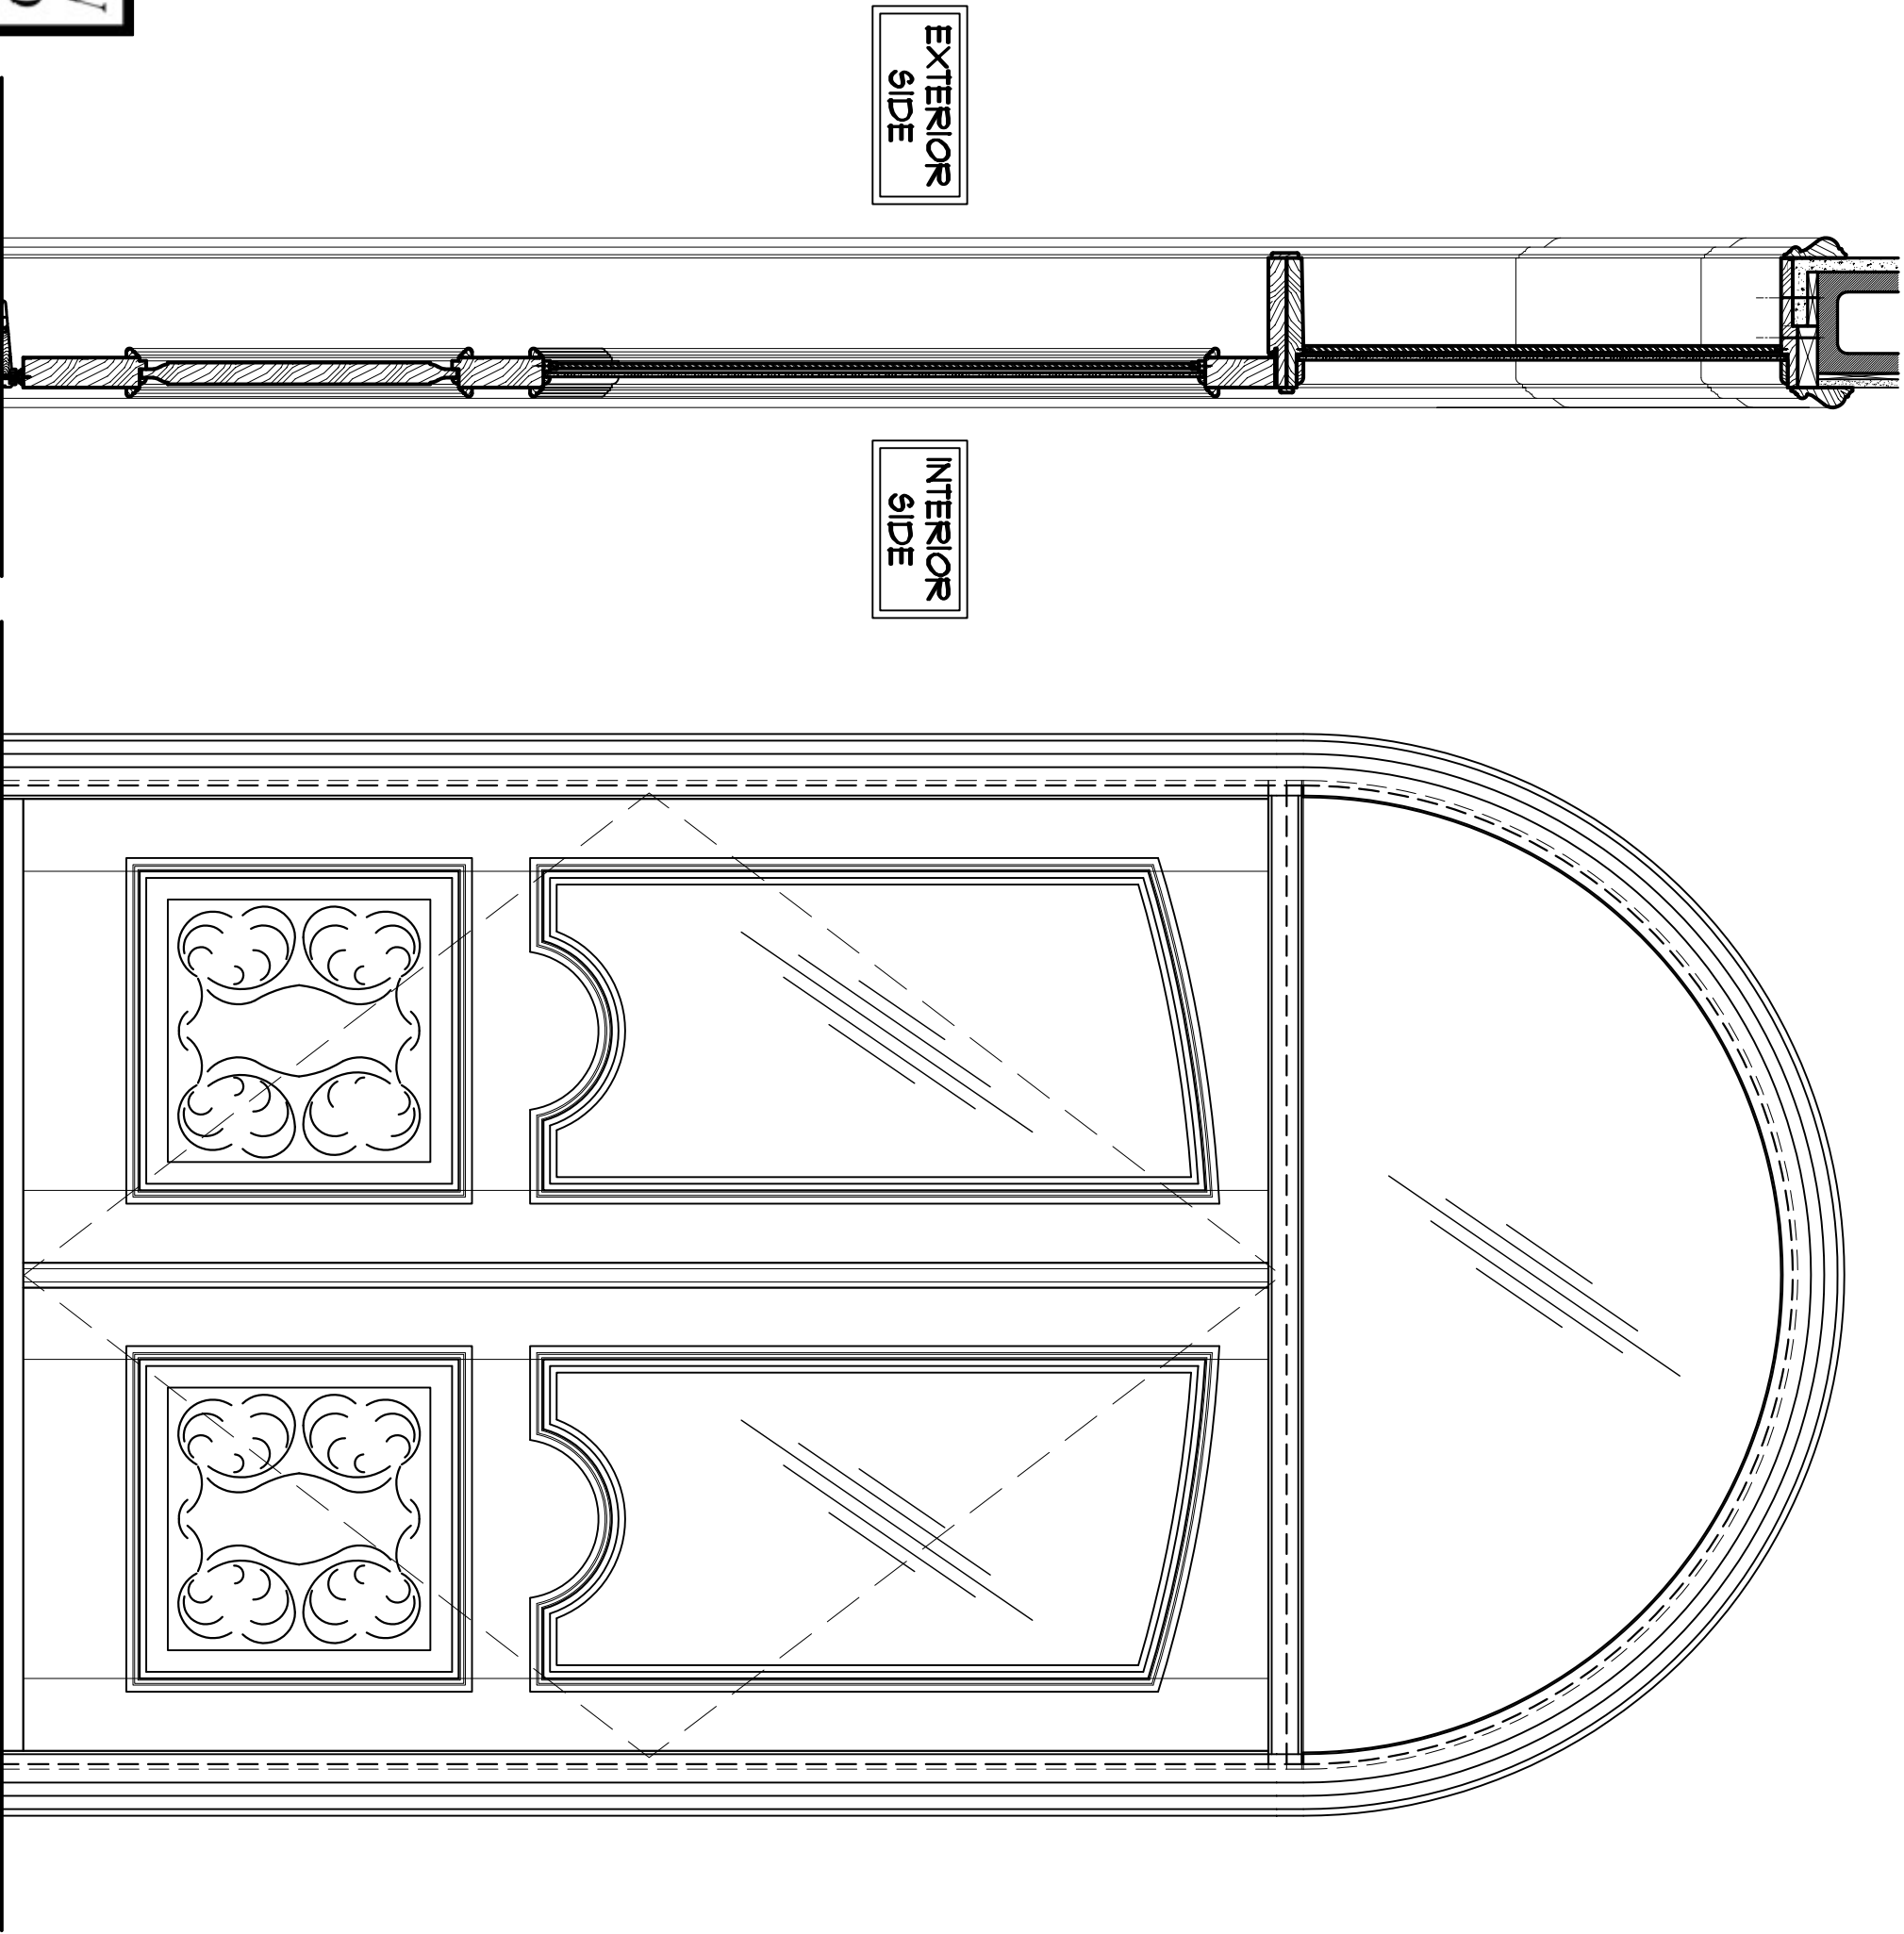

SECTION

EXTERIOR ELEVATION

Drawings Prepared For:

Ross Woodworking

23706 S.R. 70 East, Myakka City, Florida 34251
(941) 928-7771 ph, (941) 322-9674 fax
Web: RossWoodworking.com





DRAWING SCHEDULE:

DOOR & TRANSOM DRAWINGS:

- Sheet #1 = COVER SHEET
- Sheet #2 = INTERIOR & EXTERIOR ELEVATIONS
- Sheet #3 = SECTIONS A, B, J & K: THRU DOOR SYSTEM
- Sheet #4 = SECTIONS C & D: THRU DOOR JAMB
- Sheet #5 = SECTIONS E & F: THRU TRANSOM & DOOR JAMBS
- Sheet #6 = SECTIONS G & H: THRU DOOR JAMB & DOOR BOTTOM
- Sheet #7 = DETAIL L: JAMB HURRICANE ANCHORING DETAIL
- Sheet #8 = DETAIL M: STILE-TO-RAIL (TENON) CONNECTION
- (8) Total Door Drawing Pages

(2) 30710 MAHOGANY DOORS
W/1/2-CIRCLE TRANSOM
Door Handing: Right-hand Active

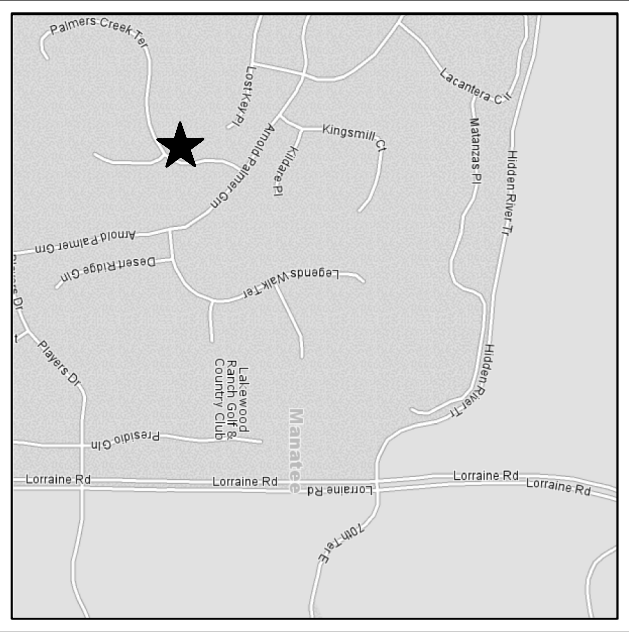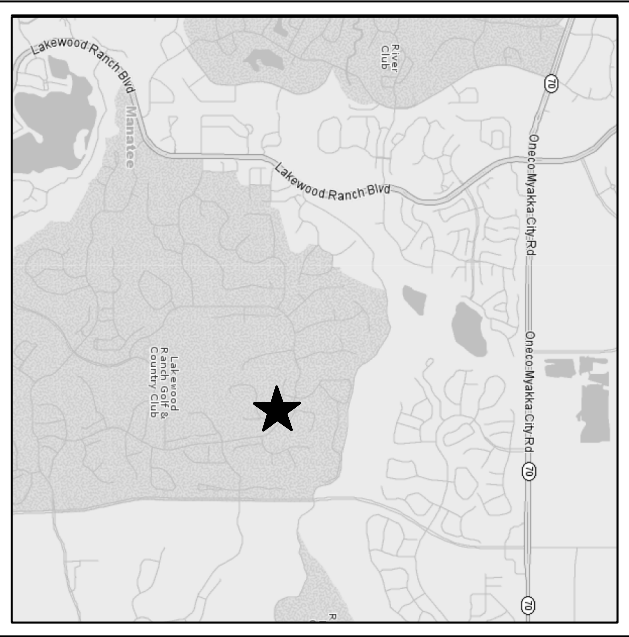

VICINTY MAP

NOT TO SCALE

LOCATION MAP

NOT TO SCALE

Custom Wood Door & Transom Design for:


McNeill & Schumn Residence

13315 Palmers Creek Terrace, Bradenton, Manatee County, FL.

Date Issued: 4/28/11, Revised 4/29/11



HAUGEN DRAFTING & DESIGN, INC.
BRADENTON, FLORIDA (941) 962-5321

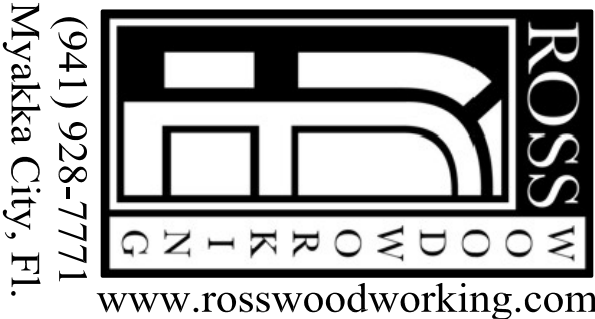


(941) 928-7771
Myakka City, FL.

www.rosswoodworking.com


Sht. #

1

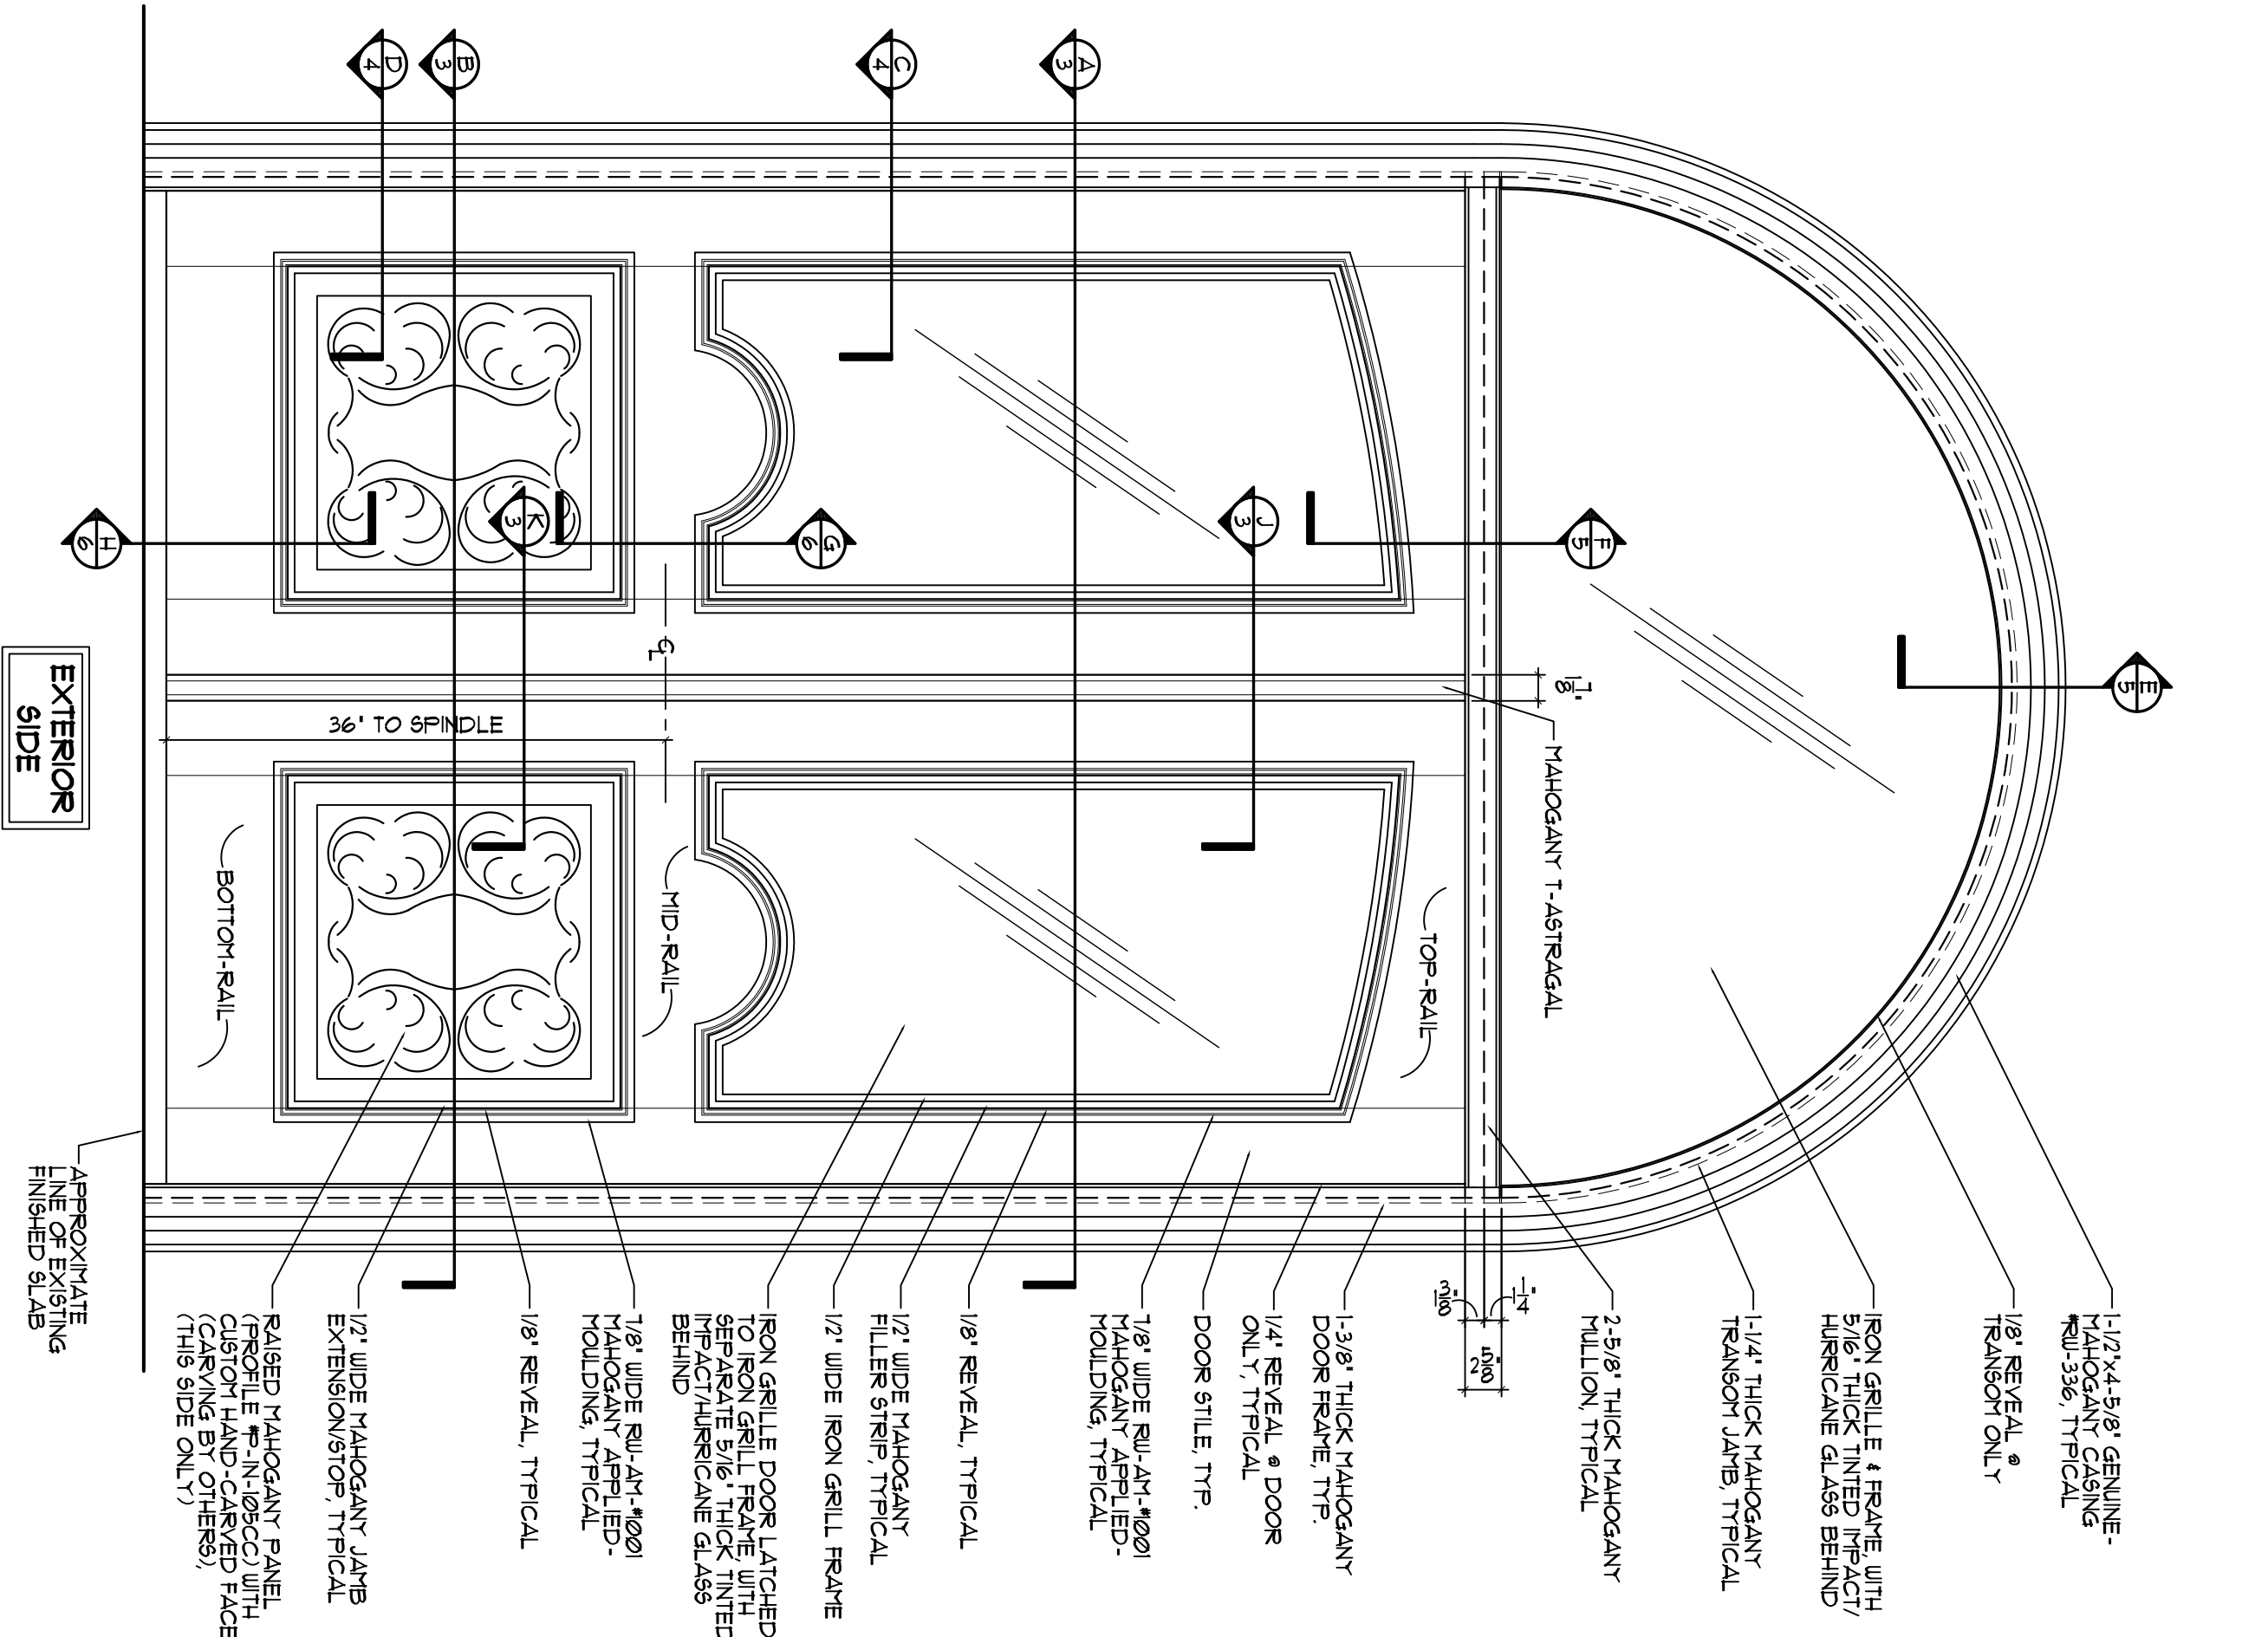


**DOOR & TRANSOM
ELEVATION EXTERIOR SIDE**

Scale: 1" INCH = 1'-0" FOOT

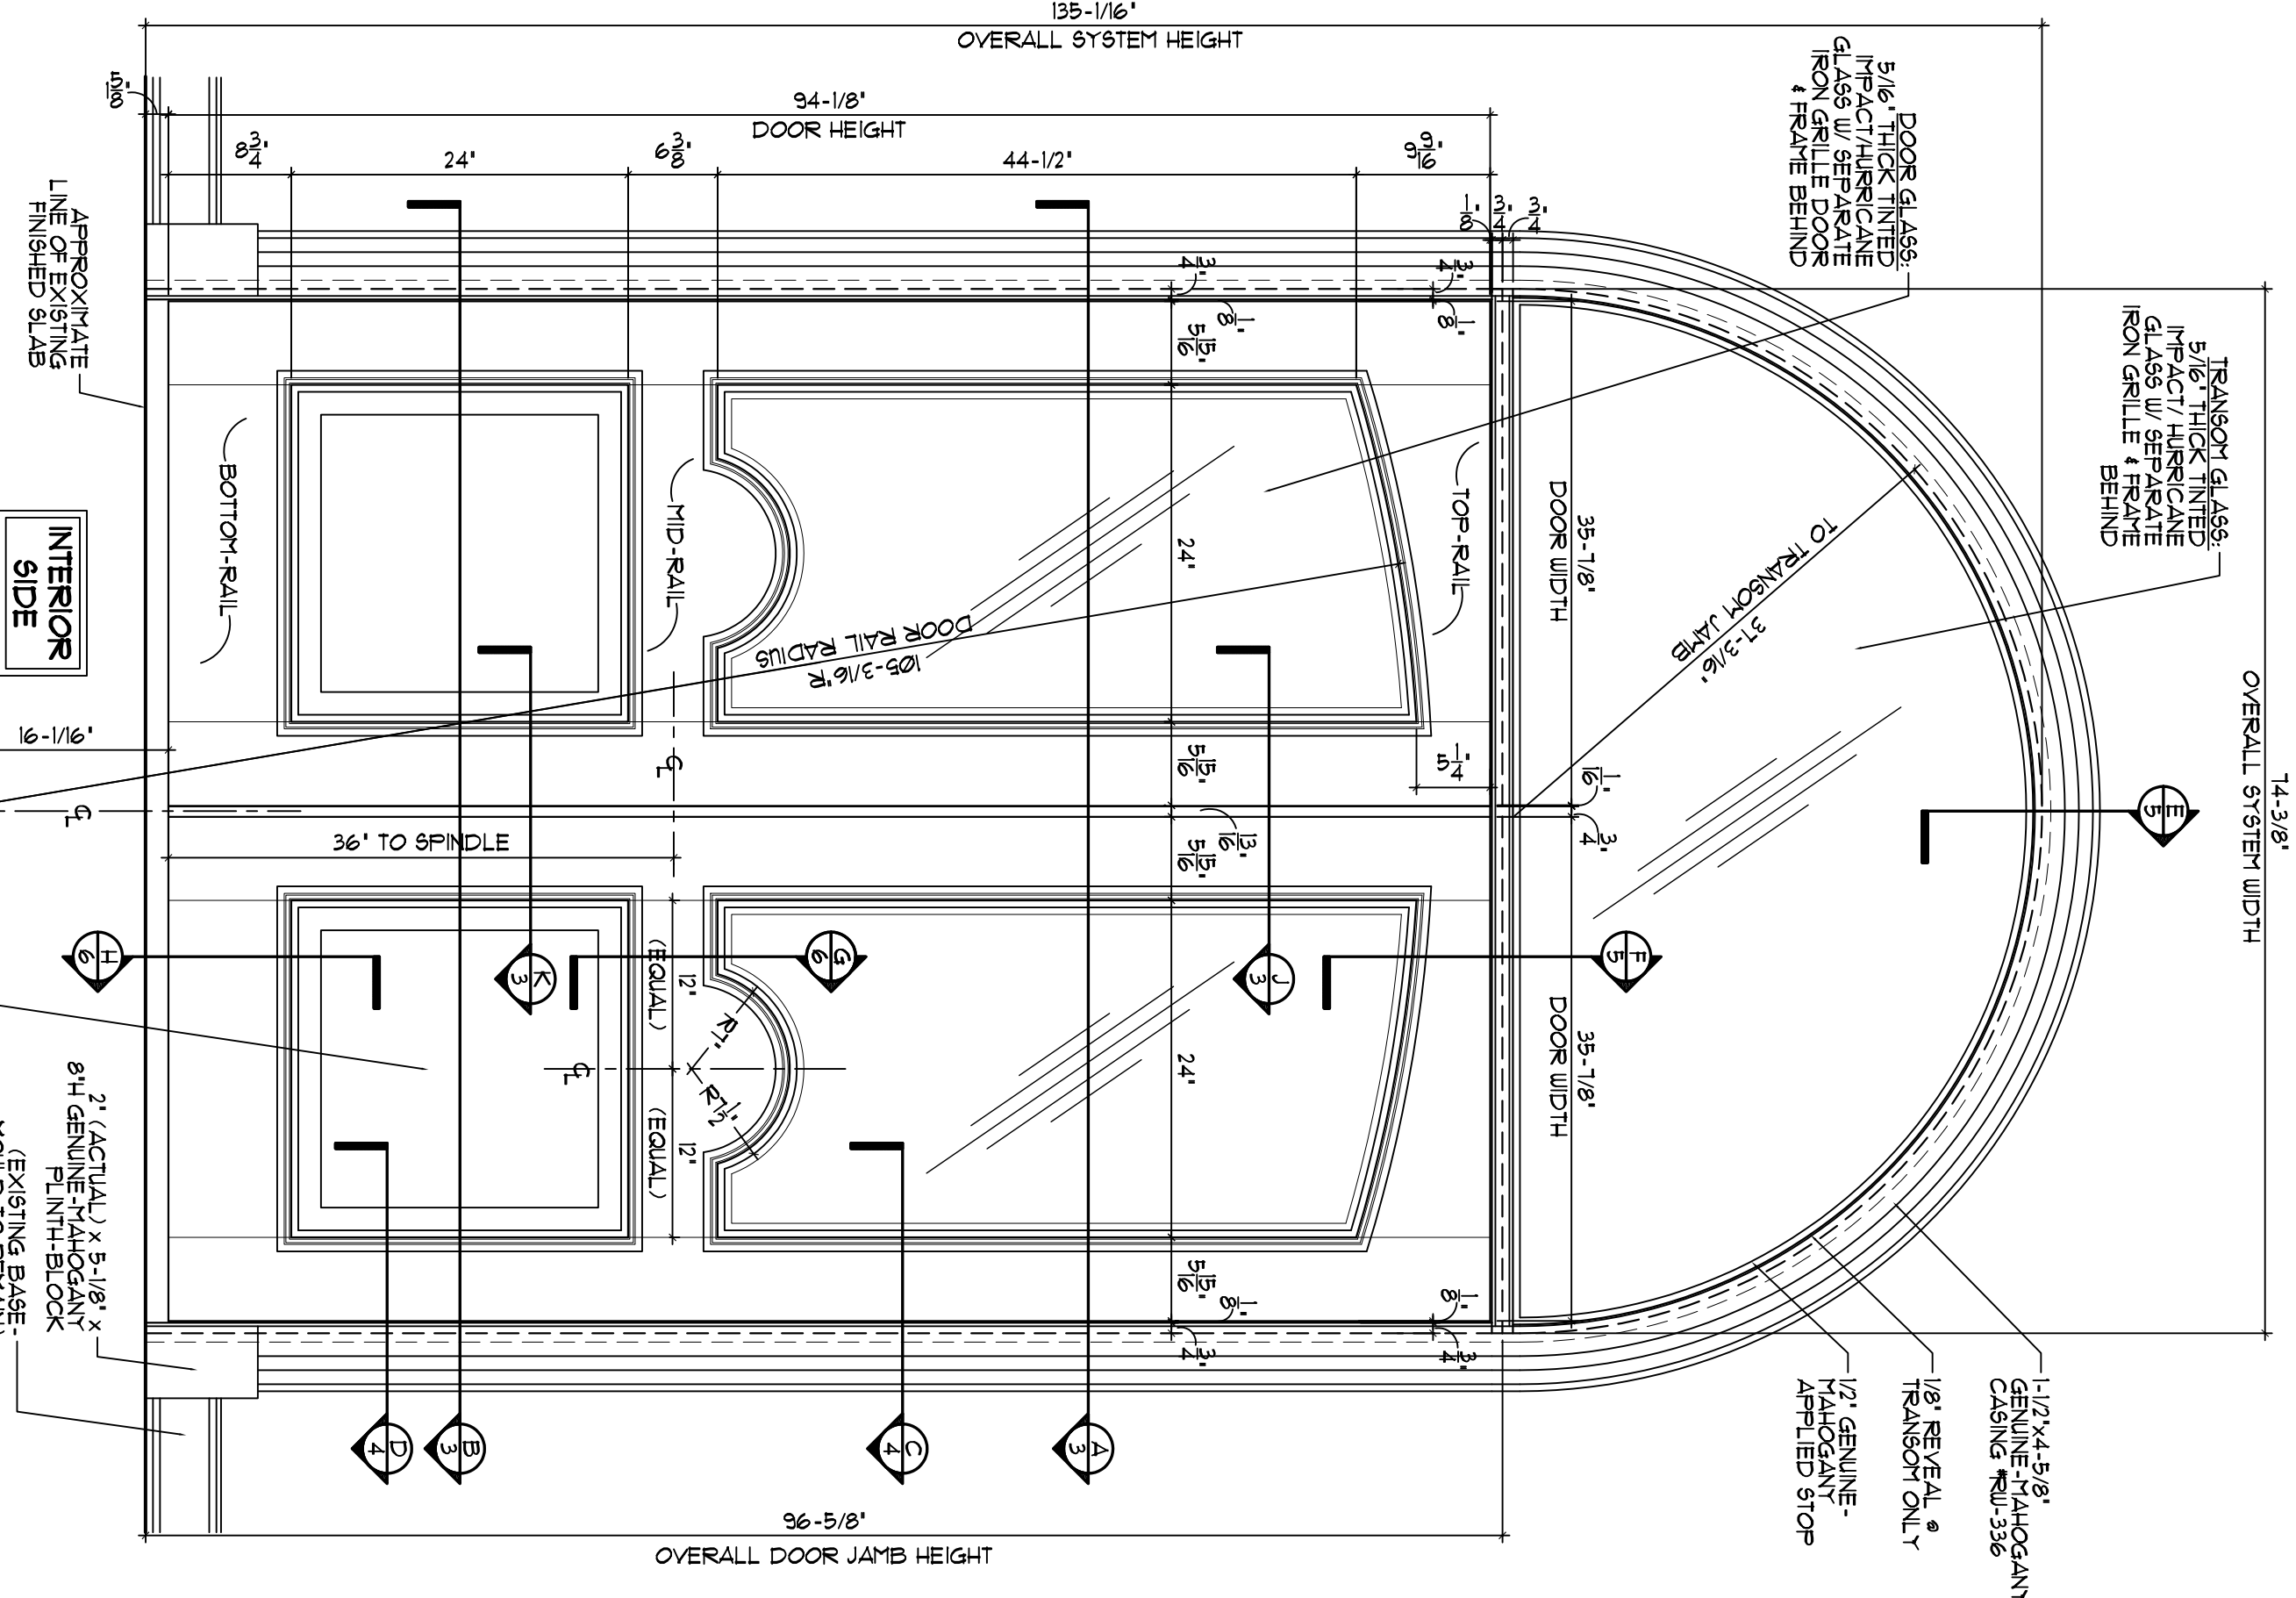


**DOOR & TRANSOM
ELEVATION INTERIOR SIDE**


Scale: 1" INCH = 1'-0" FOOT

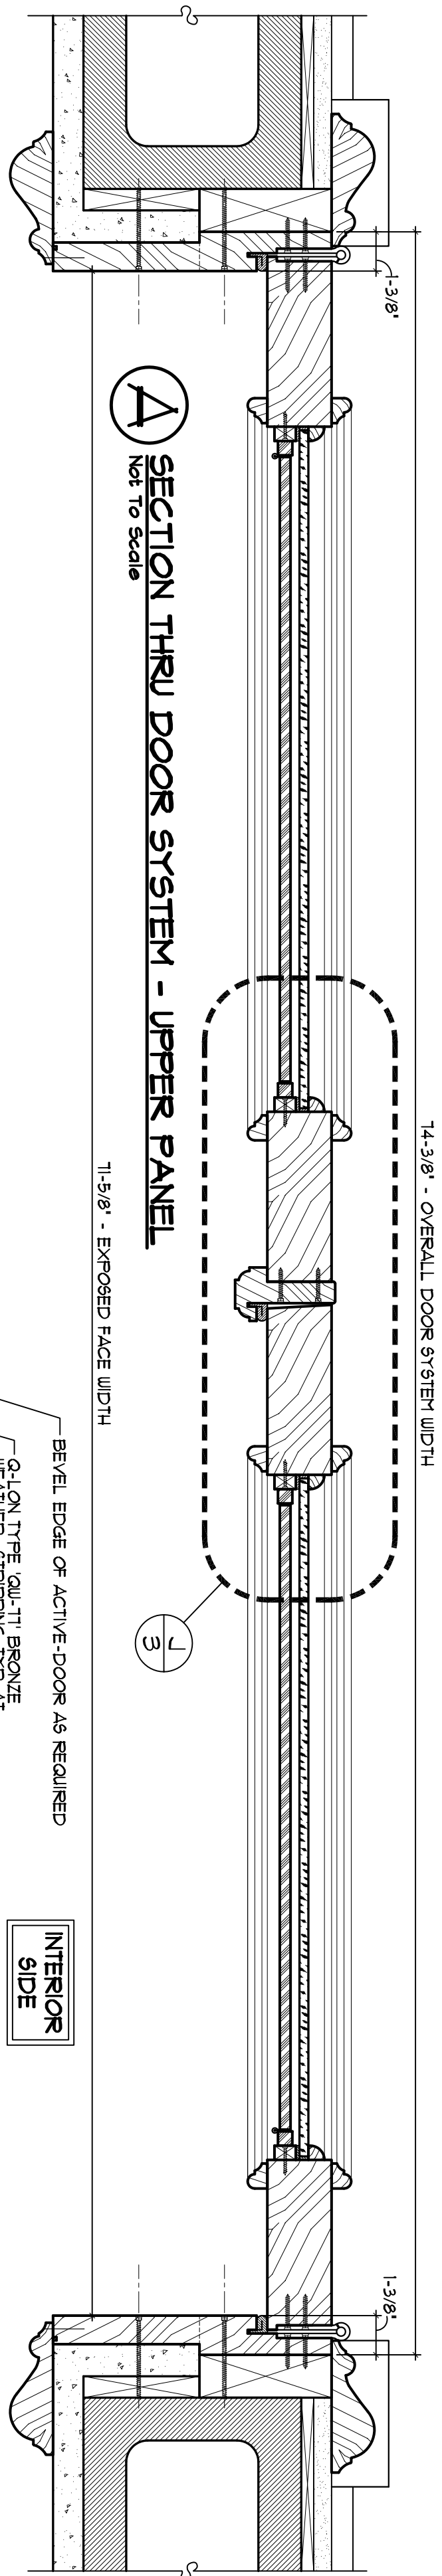


A SECTION THRU DOOR SYSTEM - UPPER PANEL
Not To Scale

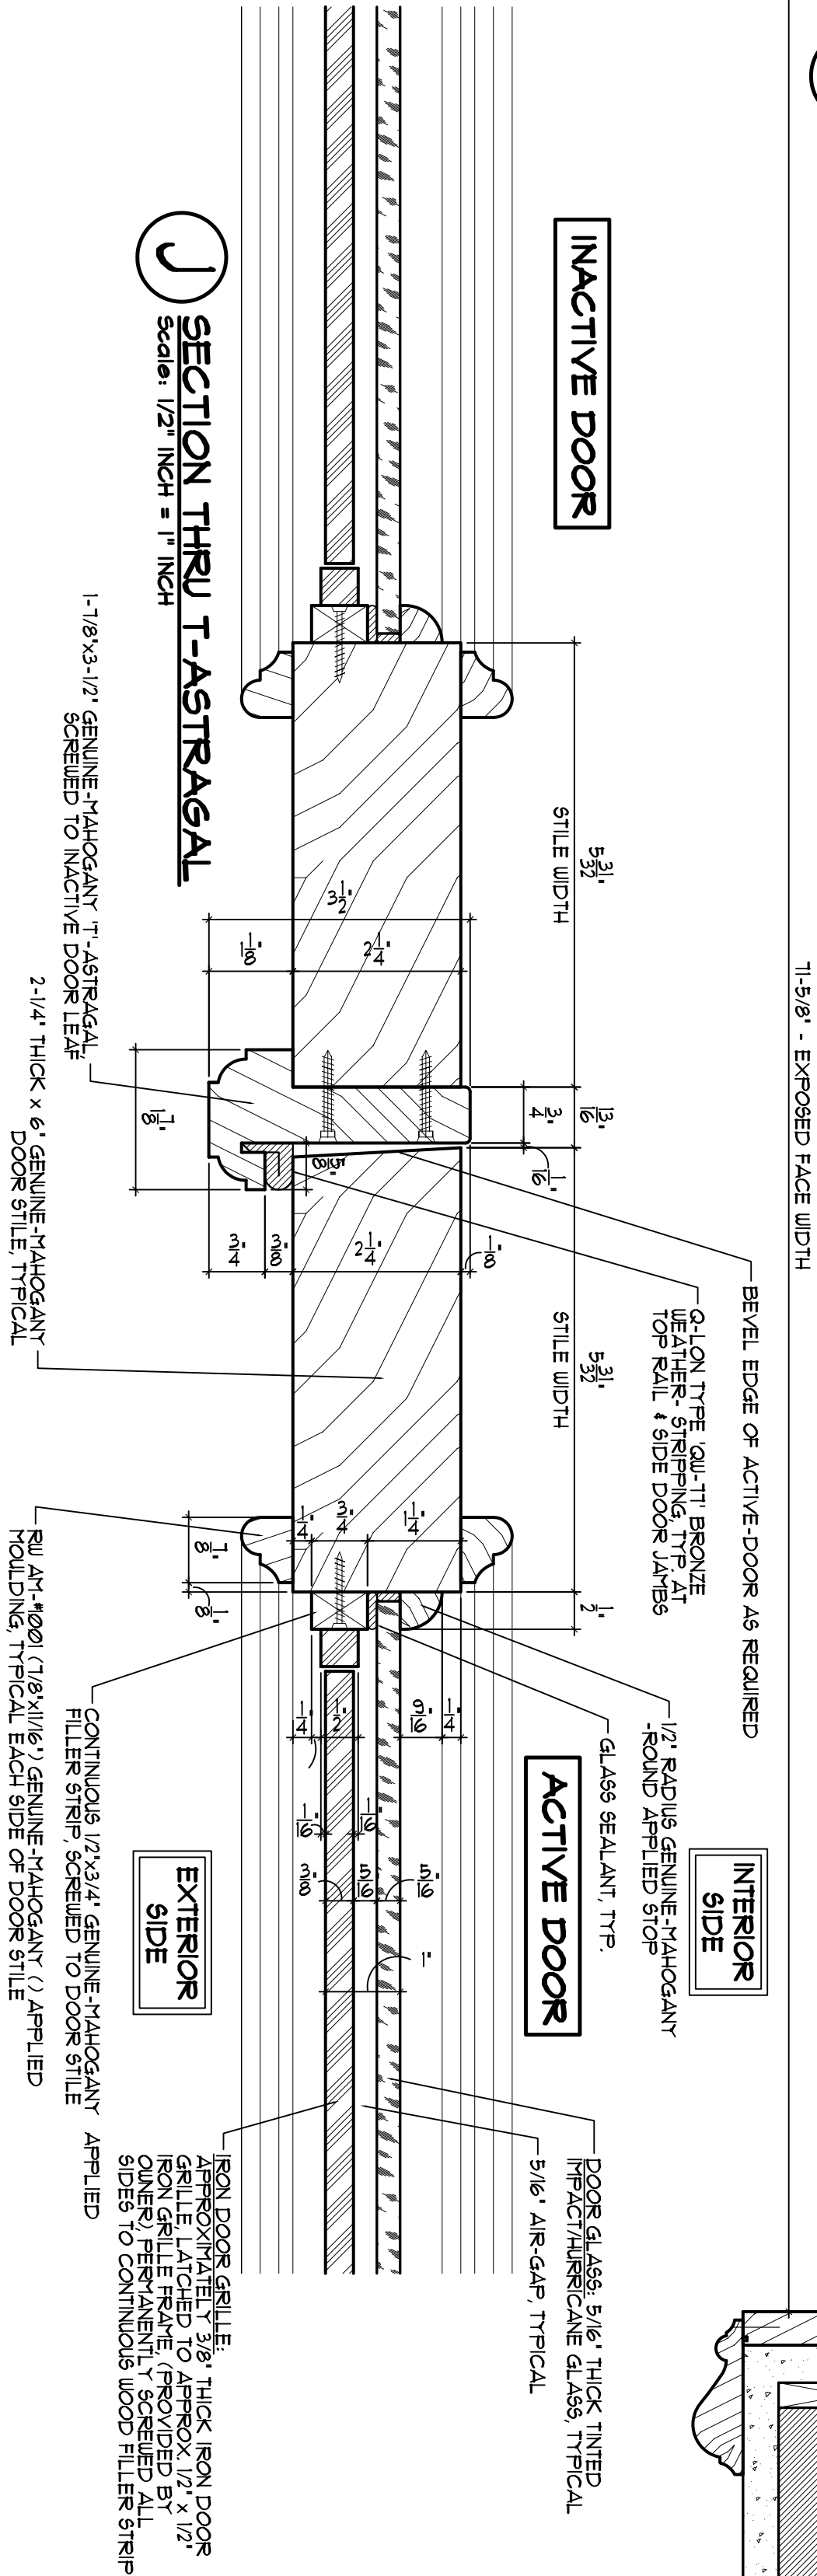

J SECTION THRU T-ASTRAGAL
Scale: 1/2" INCH = 1" INCH

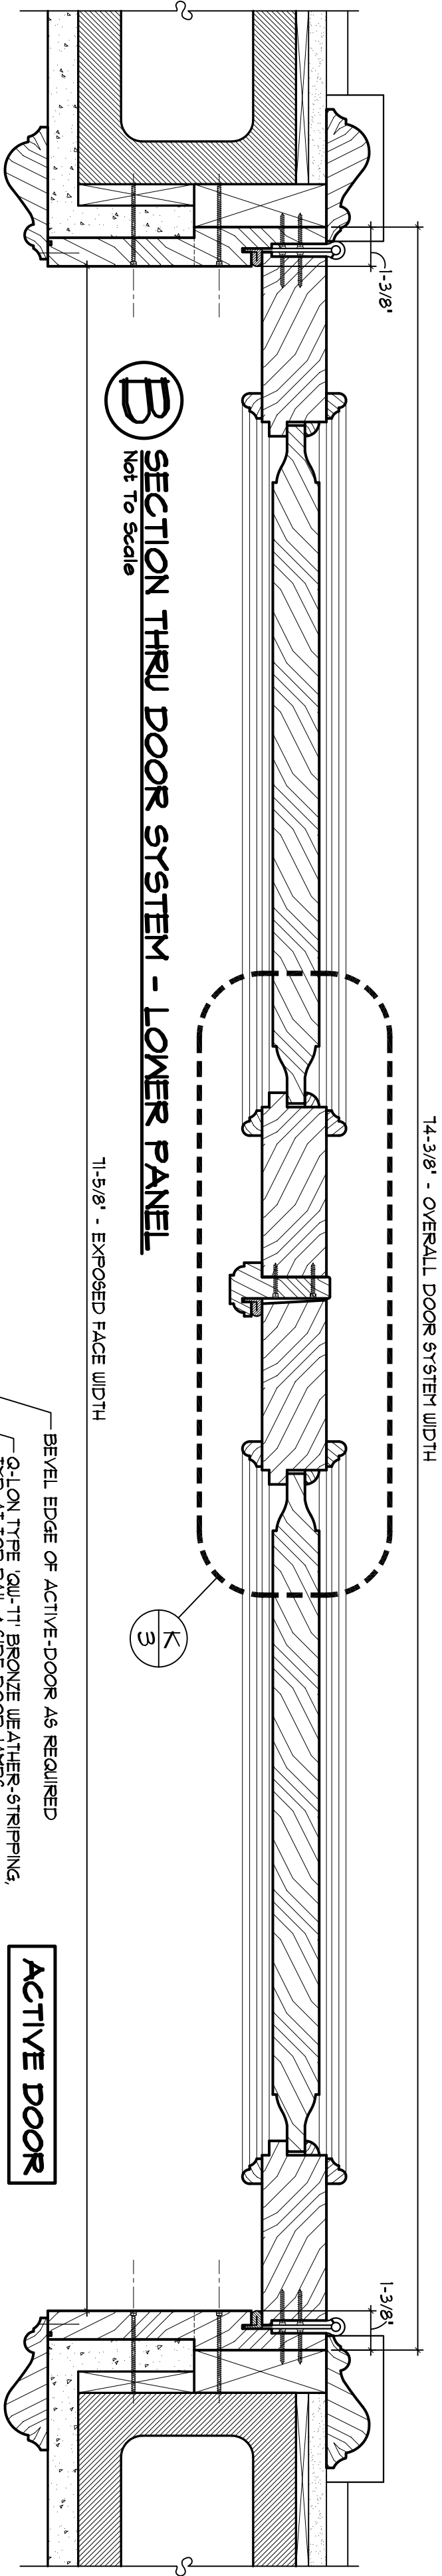

B SECTION THRU DOOR SYSTEM - LOWER PANEL
Not To Scale

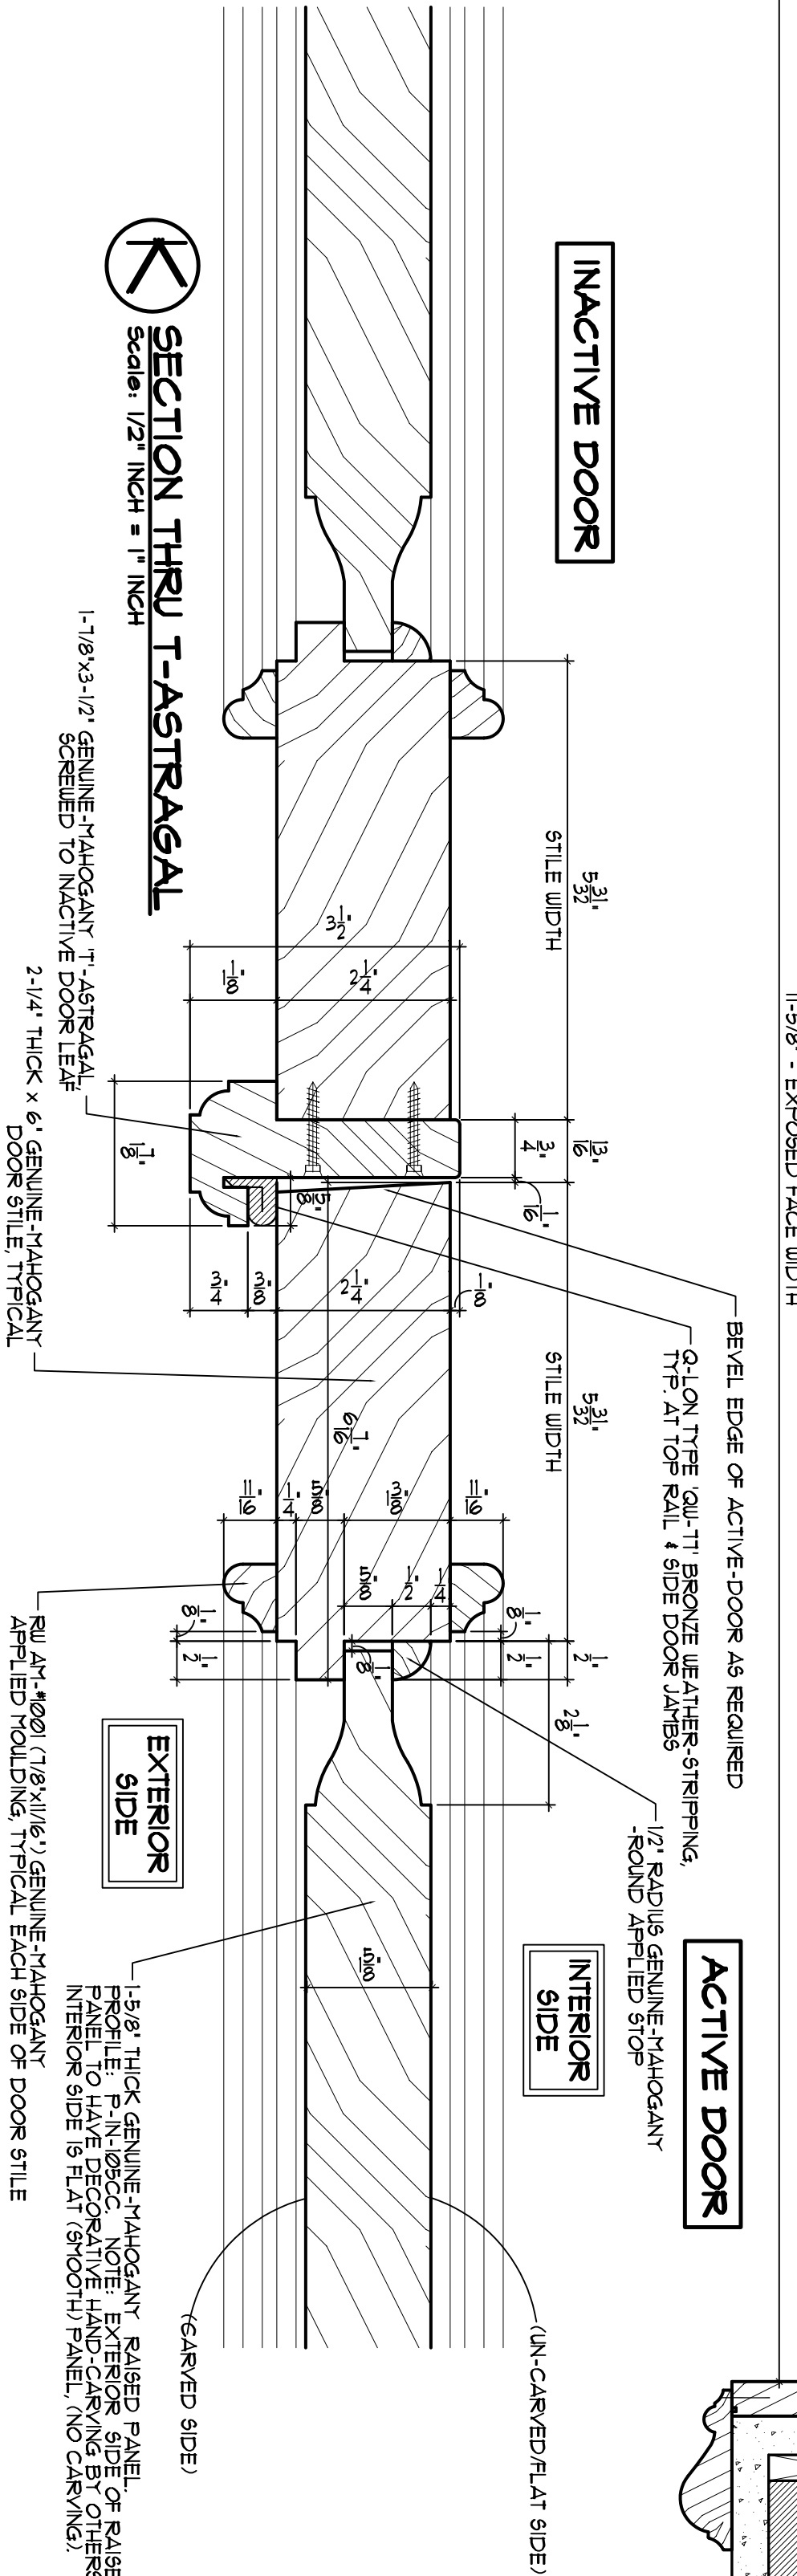

K SECTION THRU T-ASTRAGAL
Scale: 1/2" INCH = 1" INCH



NOTE #1: THESE DRAWINGS WERE PREPARED FOR THE SOLE USE OF ROSS WOODWORKING, INC. NO OTHER PARTIES MAY USE ANY PORTION OF THESE DRAWINGS WITHOUT THE EXPRESS WRITTEN PERMISSION OF HAUGEN DRAFTING & DESIGN, INC.
NOTE #2: DO NOT SCALE DRAWINGS. USE WRITTEN DIMENSIONS ONLY. DOOR DESIGN/DRAWINGS SHOWN ARE OUR BEST INTERPRETATION OF ALL INFORMATION PROVIDED BY ROSS WOODWORKING. NOTIFY H.D.D.I. IMMEDIATELY IF ANY DISCREPANCIES OR OMISSIONS ARE FOUND.

Custom Wood Door & Transom Design for:
McNeill & Schumn Residence
13315 Palmers Creek Terrace, Bradenton, Manatee County, FL.
Date Issued: 4/28/11, Revised 4/29/11

H.D.D.I.
HAUGEN DRAFTING & DESIGN, INC.
BRADENTON, FLORIDA (941) 962-5321

ROSS WOODWORKING
(941) 928-7771
Myakka City, FL.
www.rosswoodworking.com


Sht. #
3

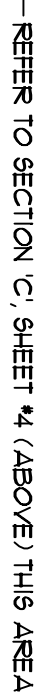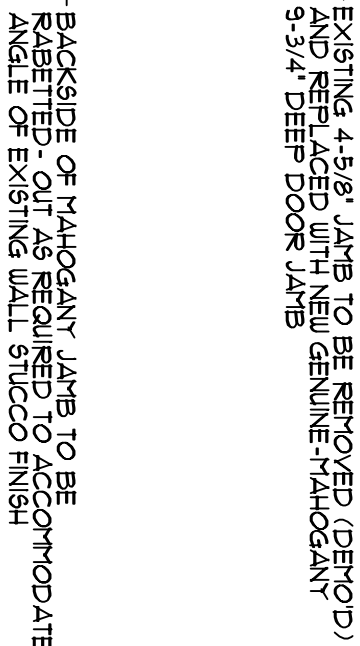



Date Issued: 4/28/11, Revised 4/29/11

HAUGEN DRAFTING & DESIGN, INC.
BRADENTON, FLORIDA (941) 962-5321

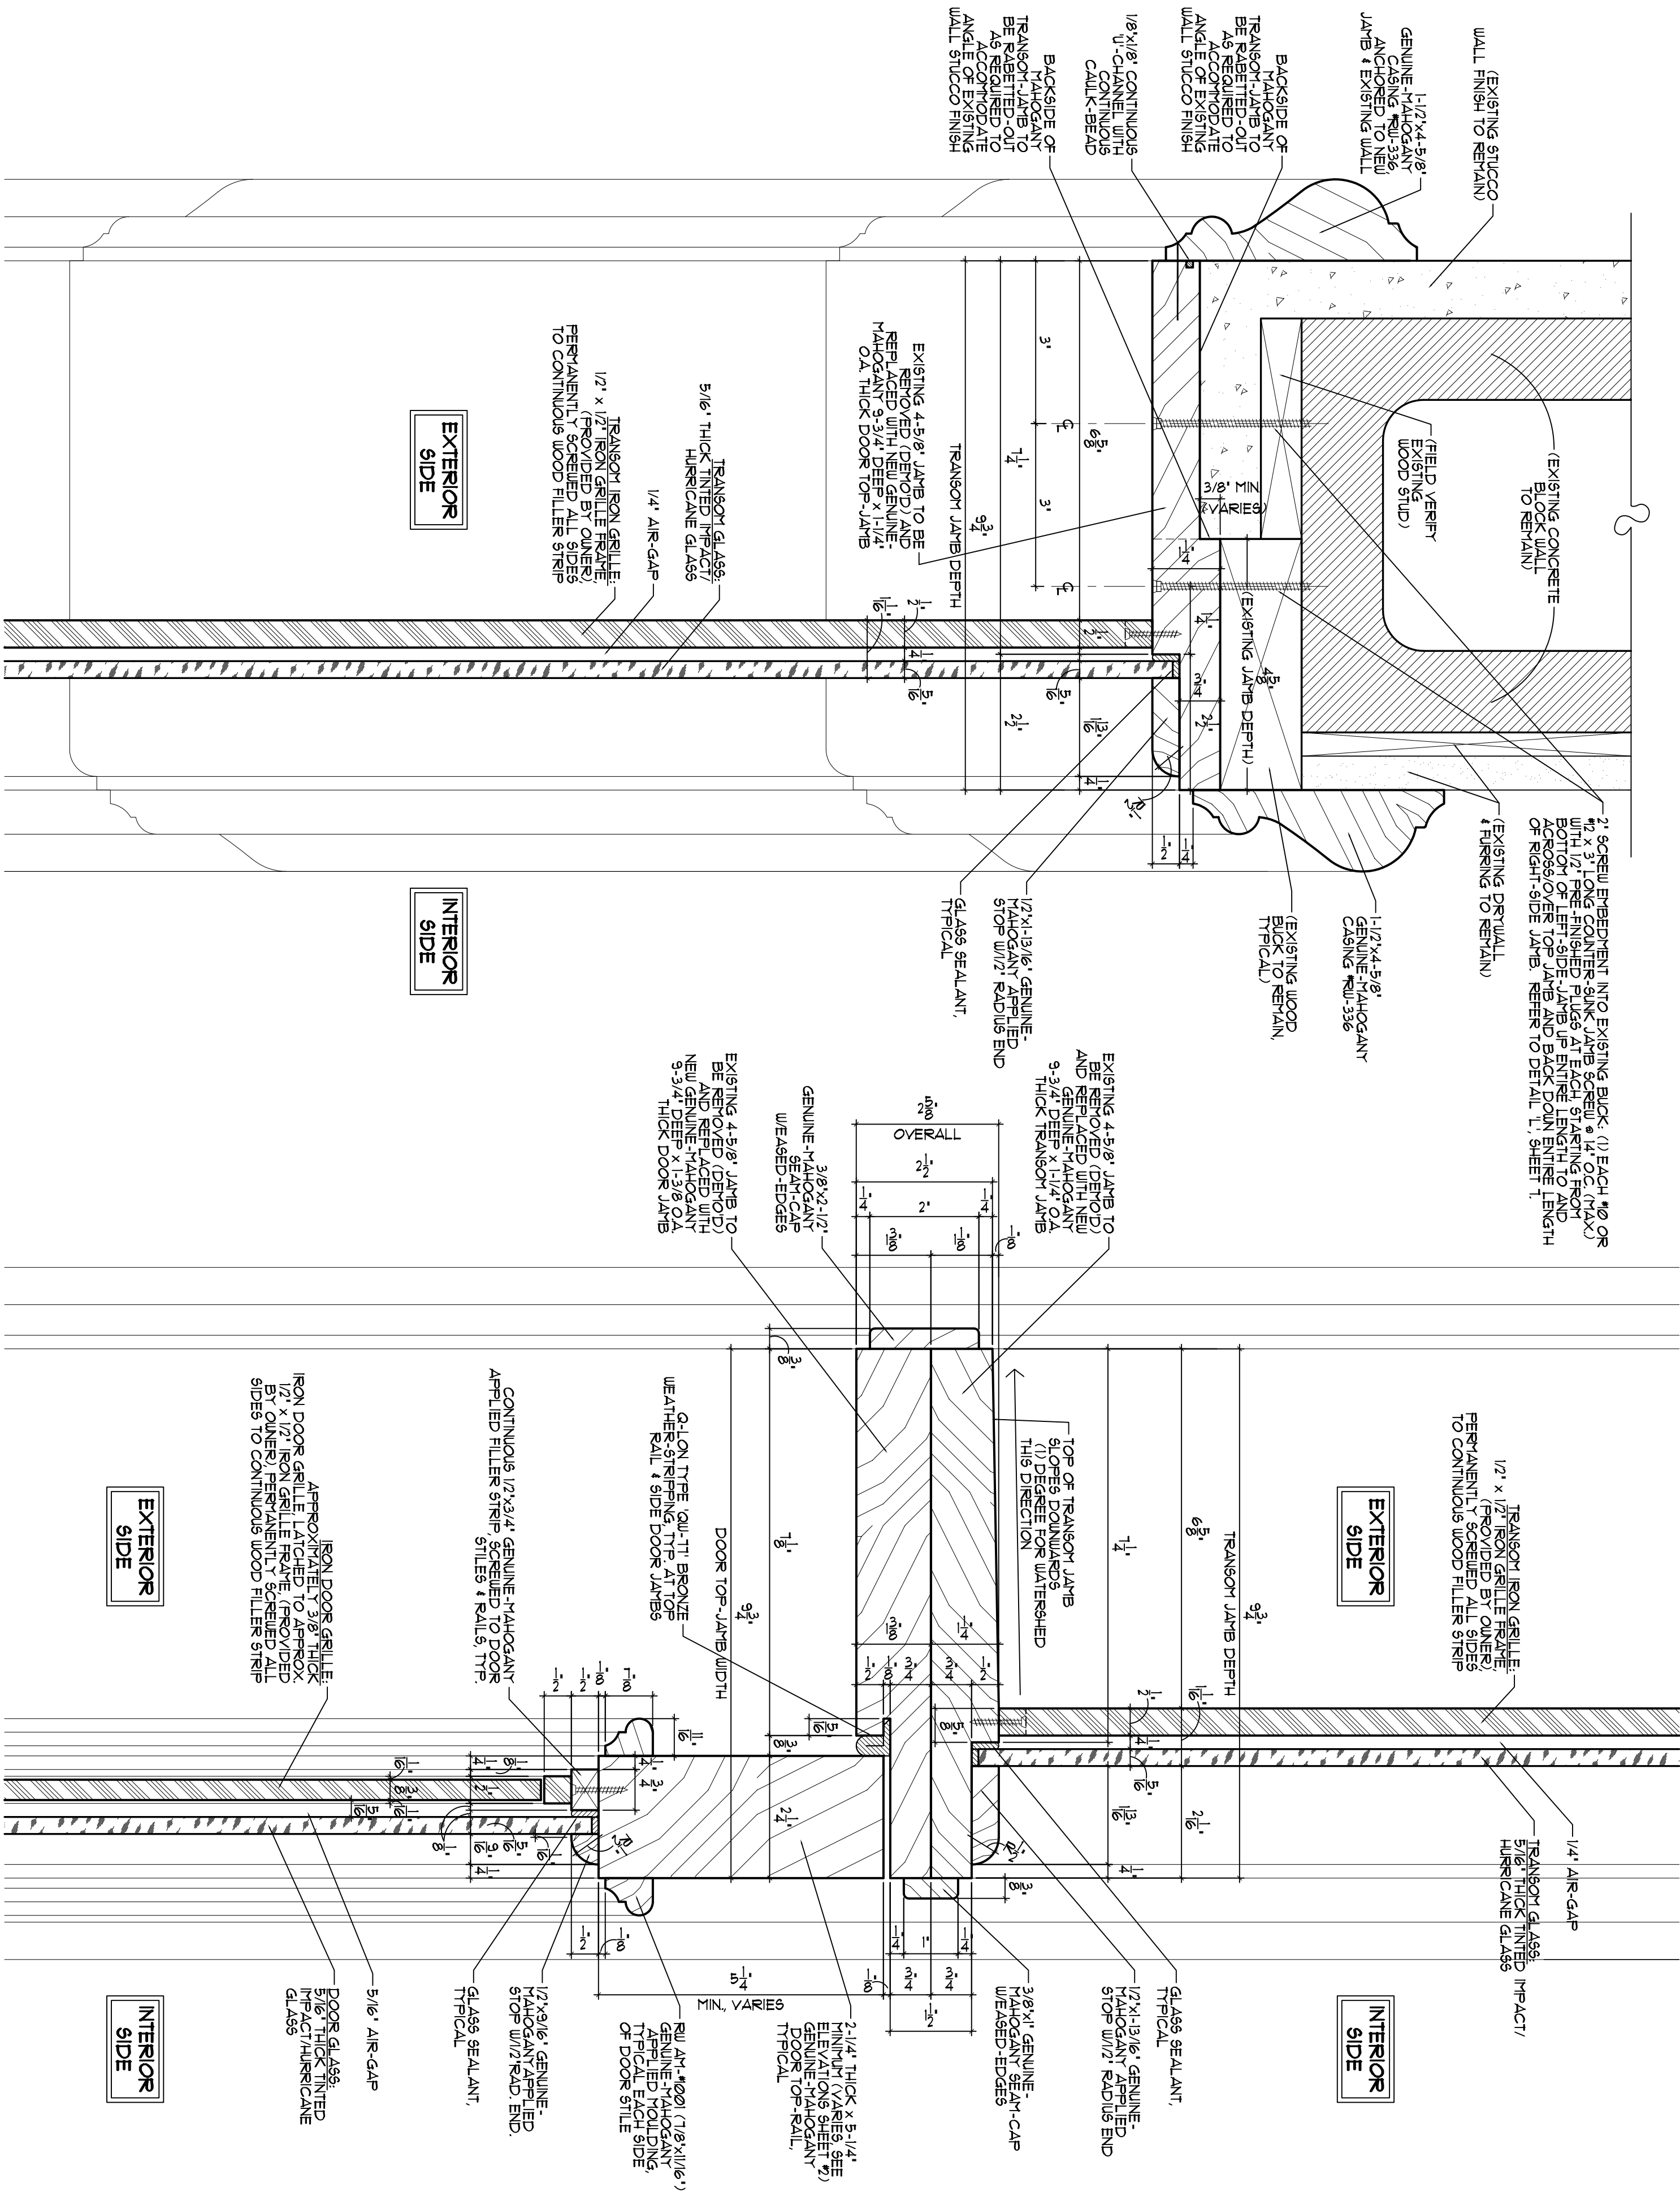



SECTION THRU TRANSOM HEADER
Scale: 1/2" INCH = 1" INCH

Scale: 1/2" INCH = 1" INCH


SECTION THRU DOOR TOP RAIL & TRANSOM BOTTOM-RAIL
Scale: 1/2" INCH = 1" INCH

Scale: 1/2" INCH = 1" INCH



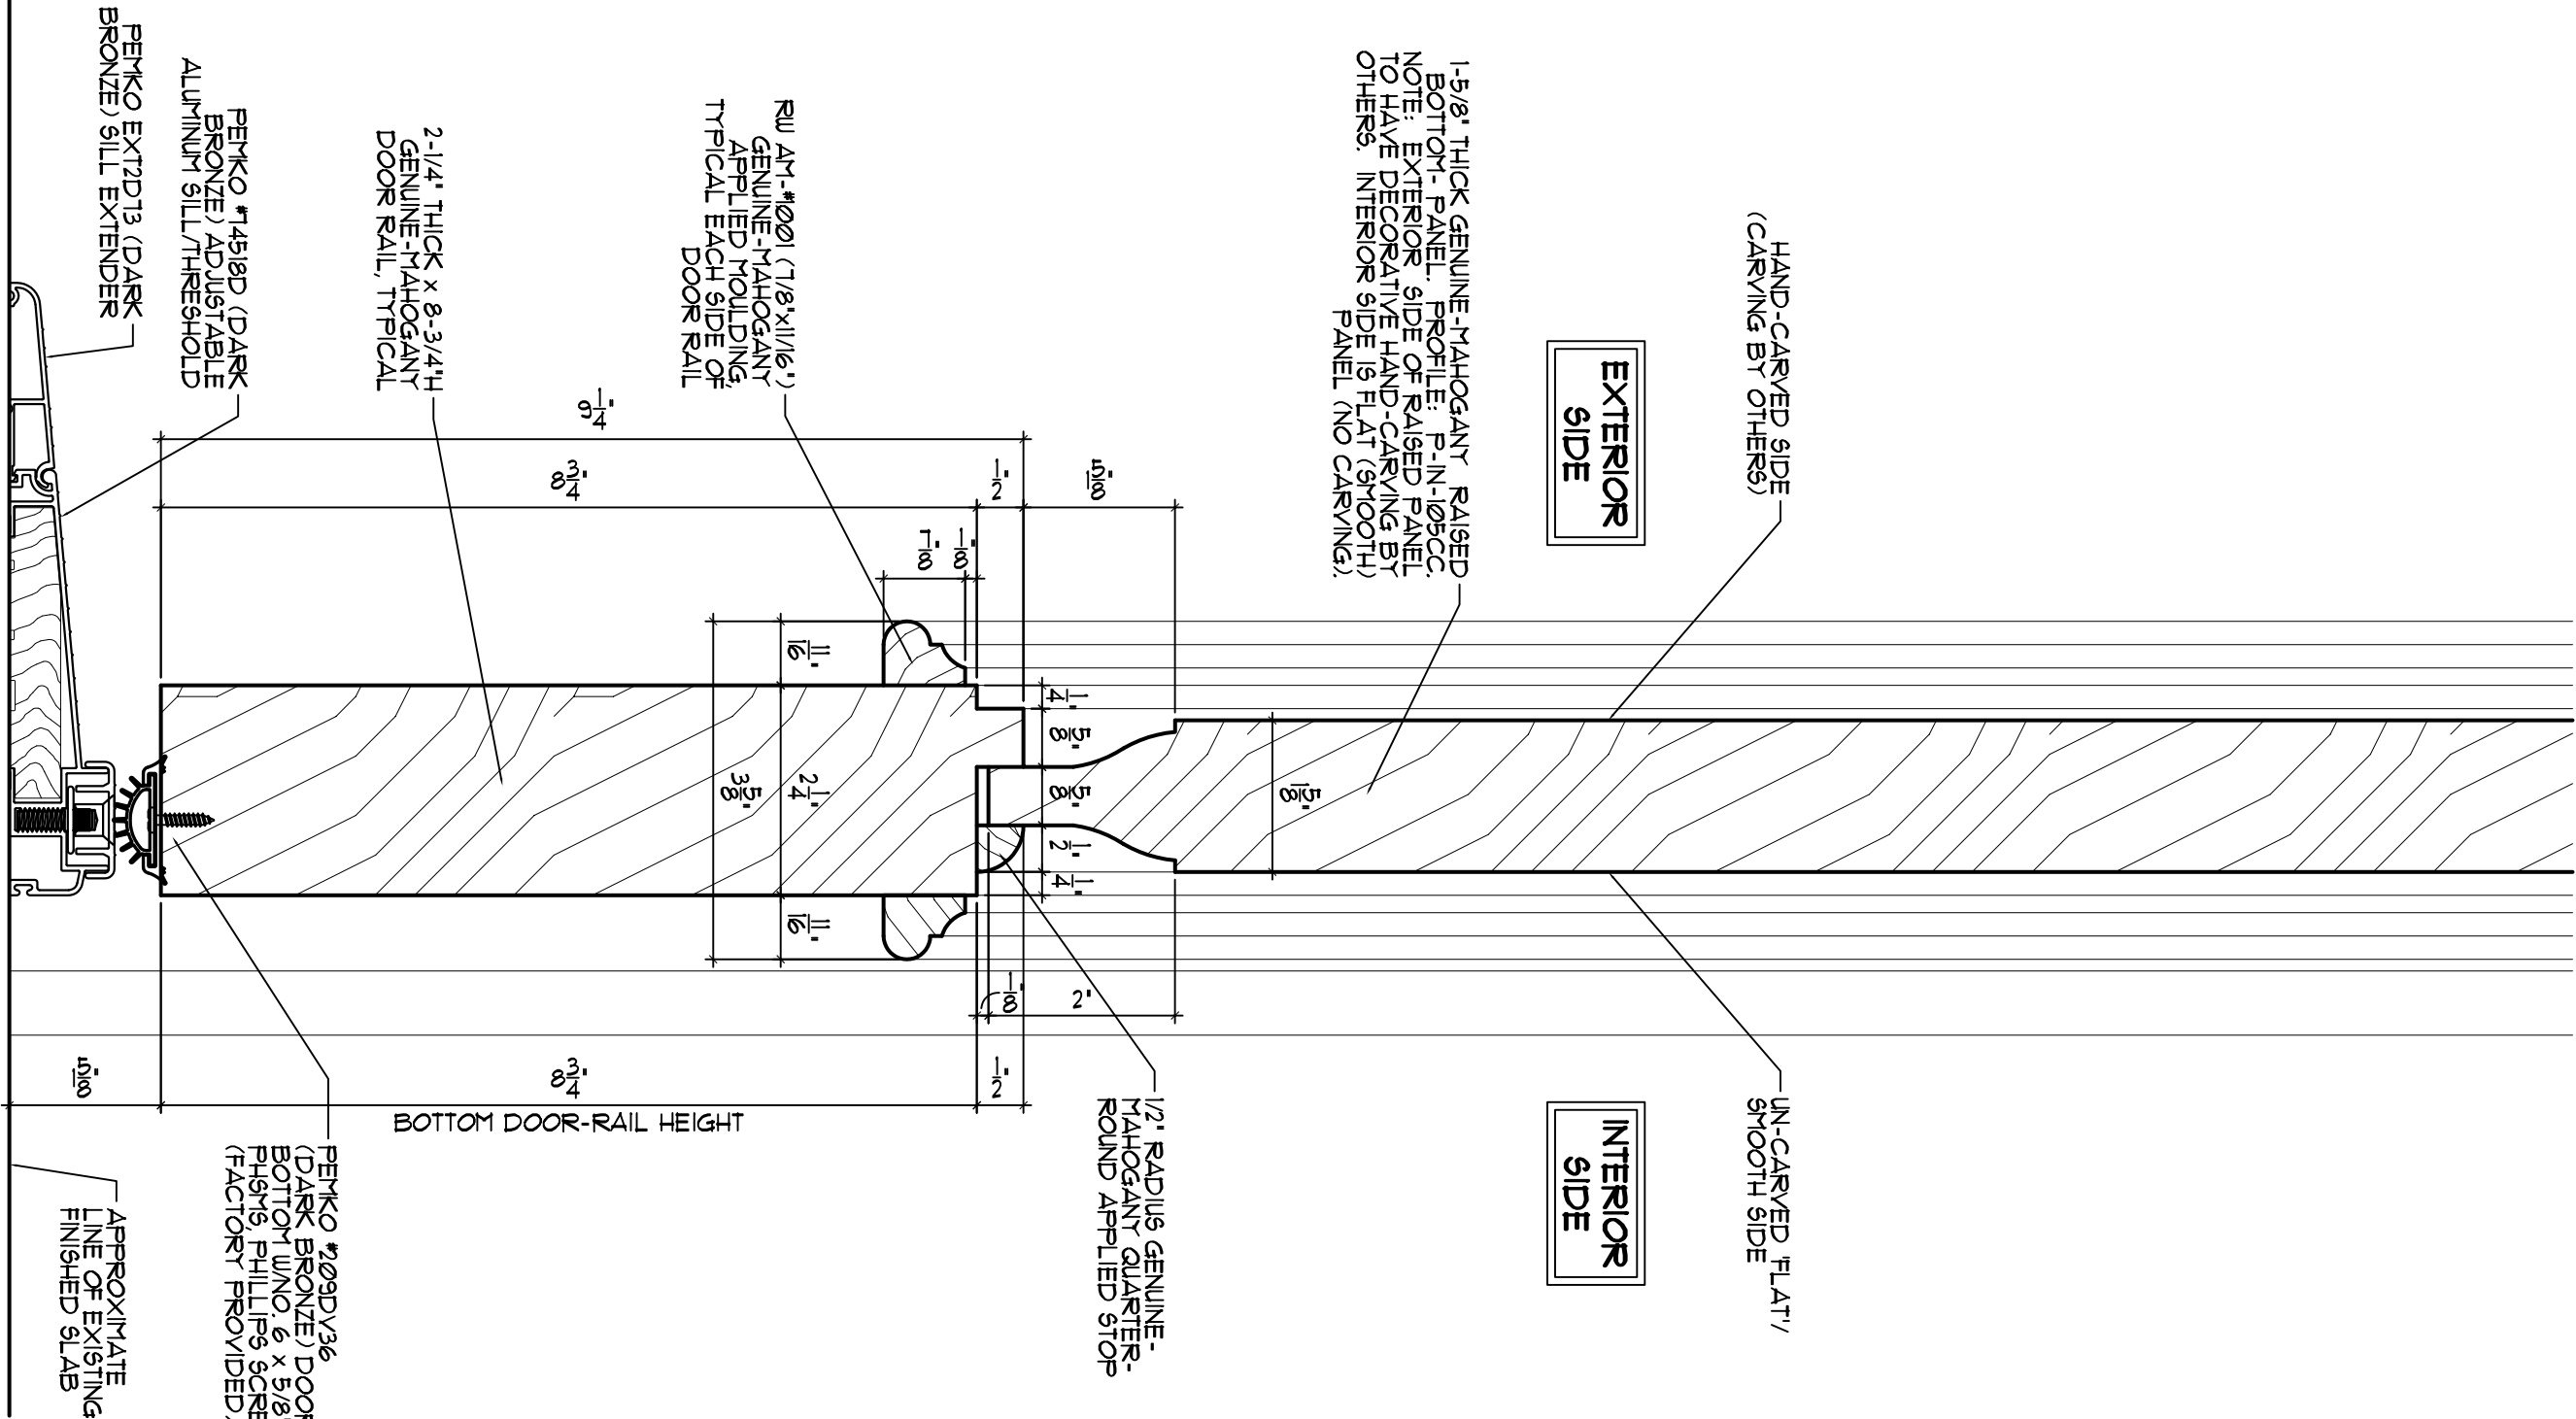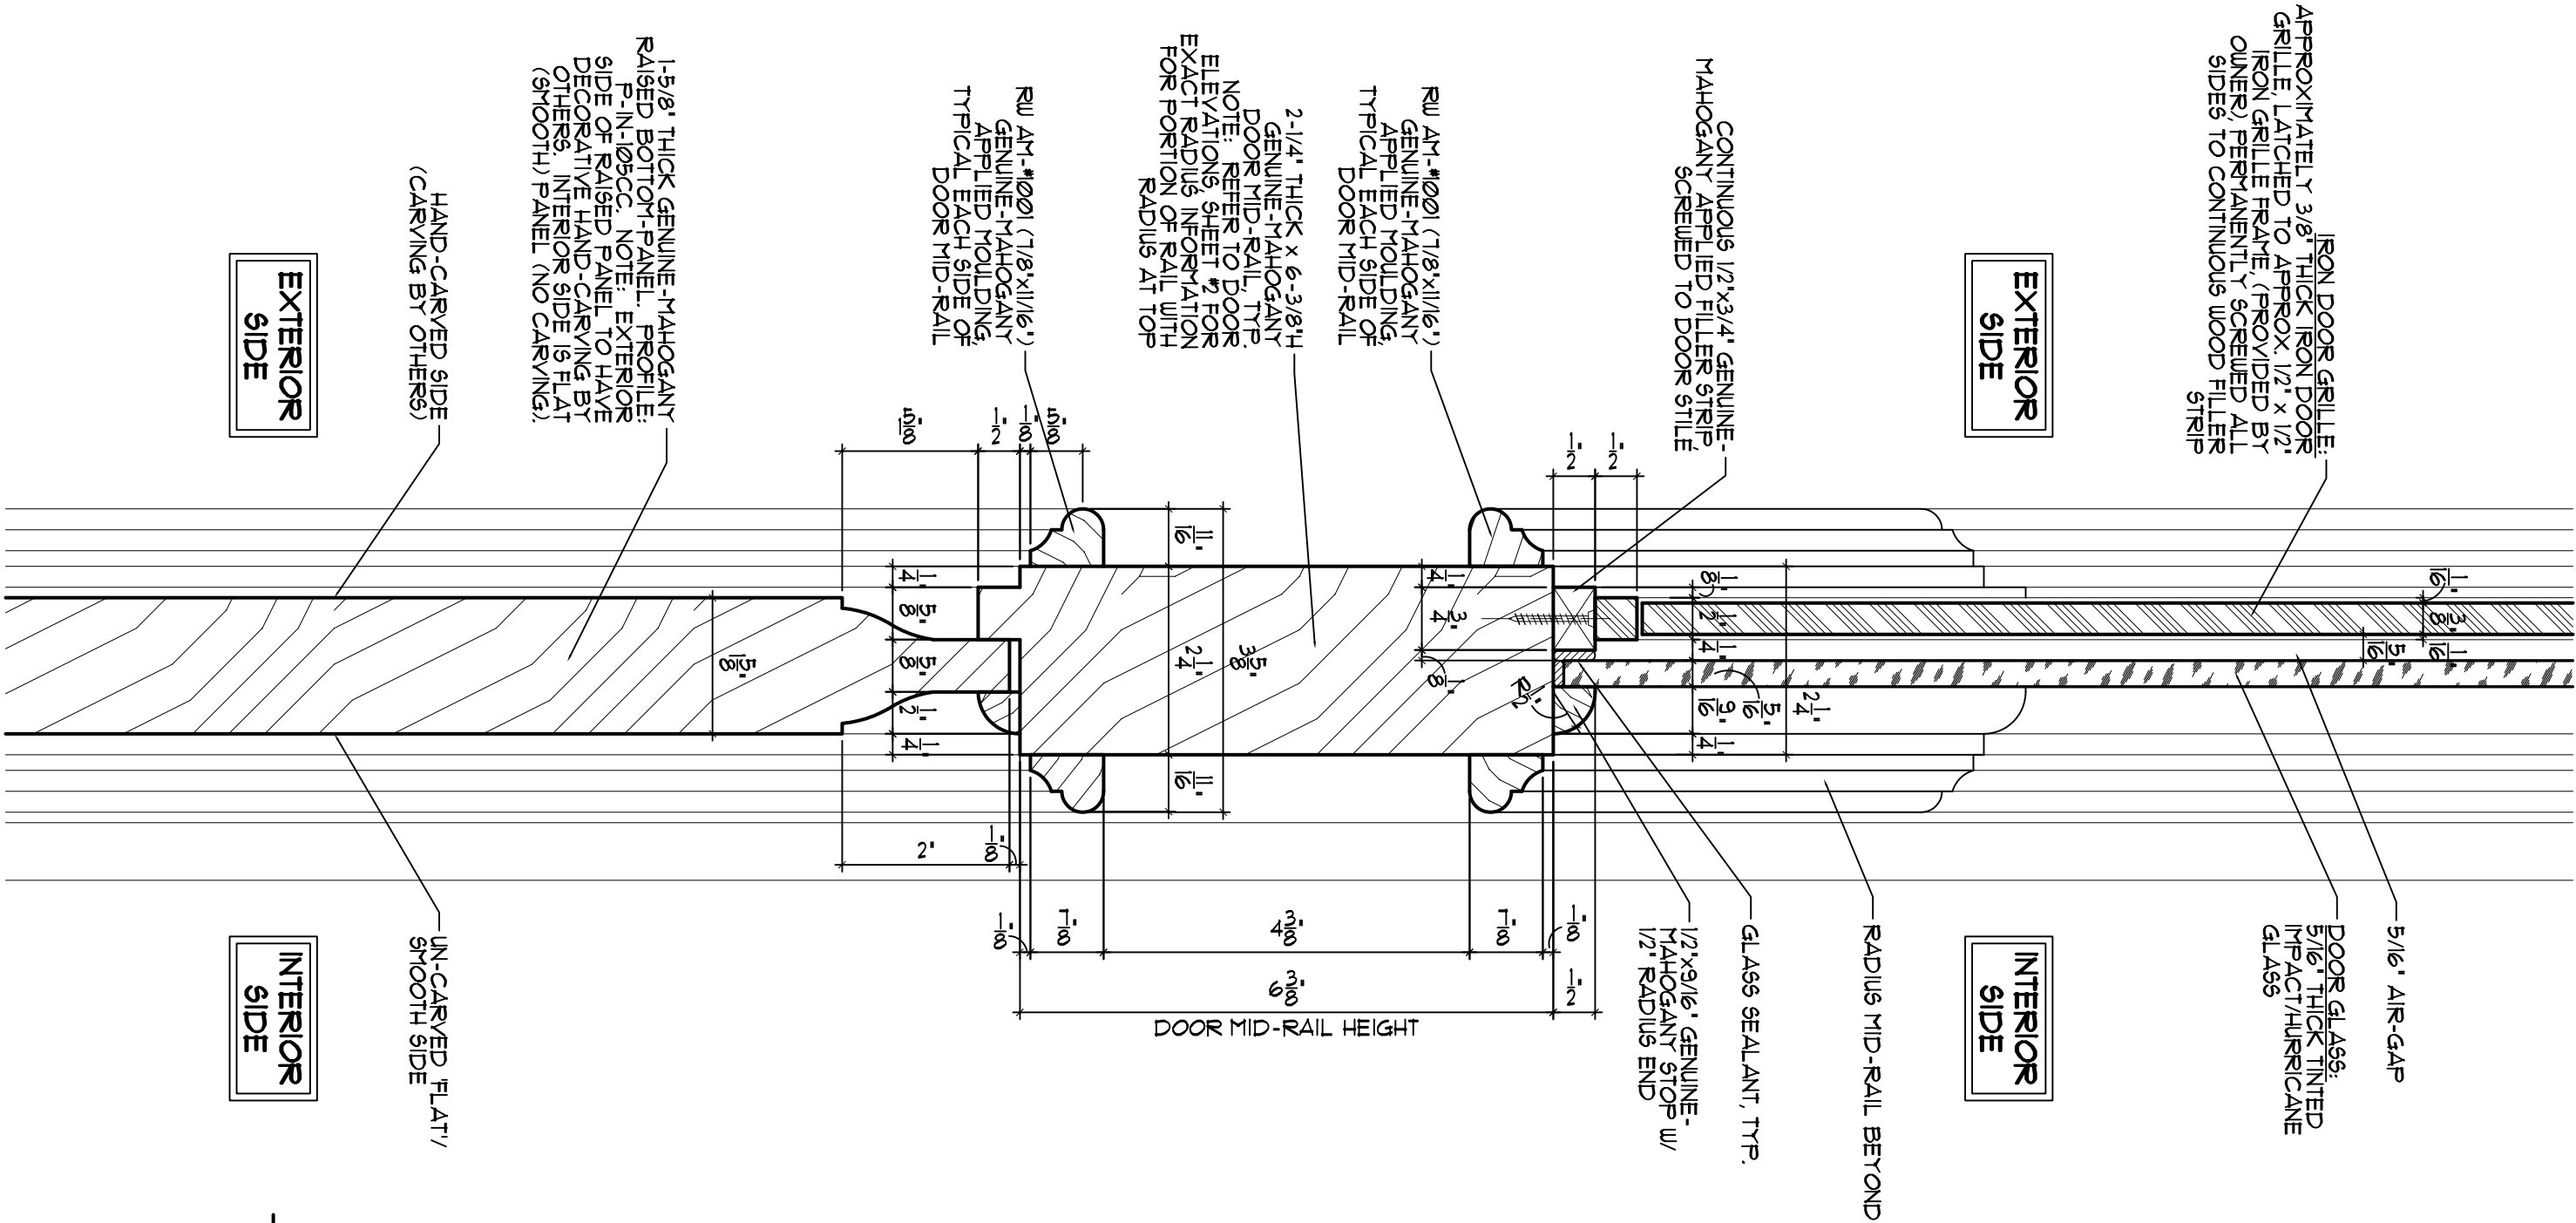


NOTE #1: THESE DRAWINGS WERE PREPARED FOR THE SOLE USE OF ROSS WOODWORKING, INC. NO OTHER PARTIES MAY USE ANY PORTION OF THESE DRAWINGS WITHOUT THE EXPRESS WRITTEN PERMISSION OF HAUGEN DRAFTING & DESIGN, INC.
NOTE #2: DO NOT SCALE DRAWINGS. USE WRITTEN DIMENSIONS ONLY. DOOR DESIGN/DRAWINGS SHOWN ARE OUR BEST INTERPRETATION OF ALL INFORMATION PROVIDED BY ROSS WOODWORKING. NOTIFY H.D.D.I. IMMEDIATELY IF ANY DISCREPANCIES OR OMISSIONS ARE FOUND.

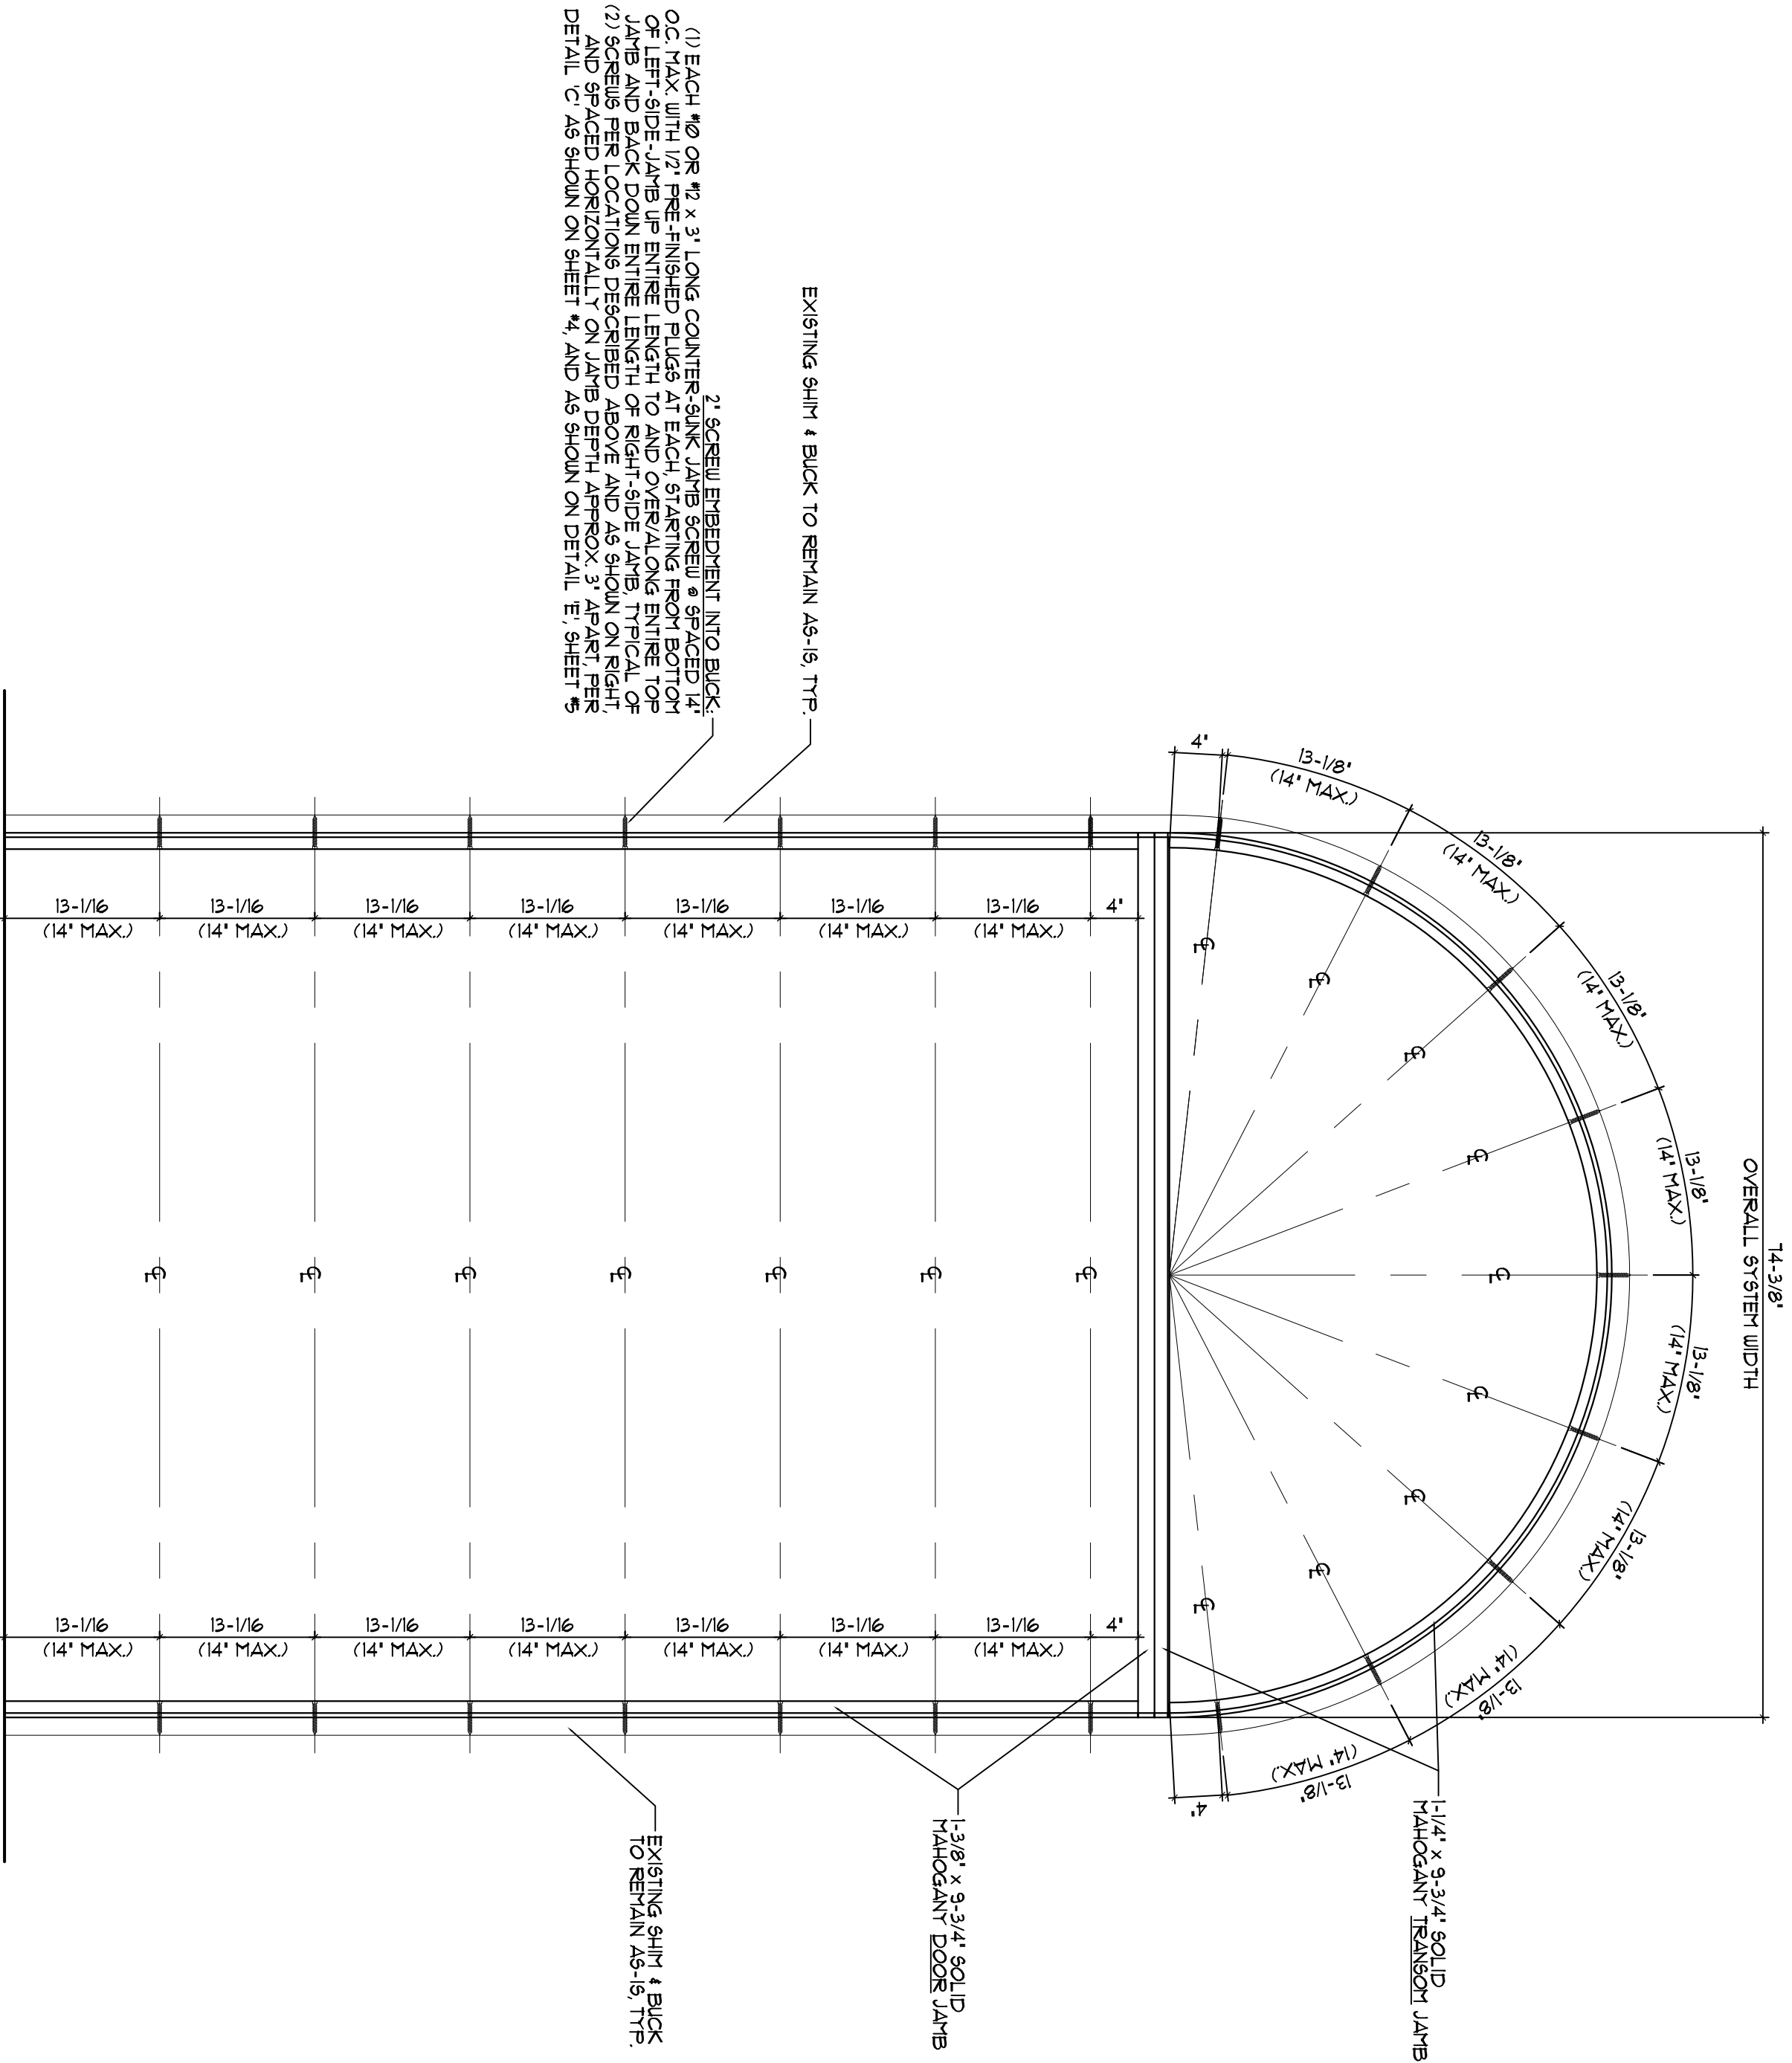

(1) EACH #10 OR #12 x 3" LONG COUNTER-SINK JAMB SCREW • SPACED 14" O.C. MAX. WITH 1/2" PRE-FINISHED PLUGS AT EACH STARTING FROM BOTTOM OF LEFT-SIDE JAMB UP ENTIRE LENGTH TO AND OVER/ALONG ENTIRE TOP JAMB AND BACK DOWN ENTIRE LENGTH OF RIGHT-SIDE JAMB. TYPICAL OF (2) SCREWS PER LOCATION DESCRIBED ABOVE AND AS SHOWN ON RIGHT AND SPACED HORIZONTALLY ON JAMB DEPTH APPROX. 3" APART. REFER DETAIL 'C' AS SHOWN ON SHEET #4, AND AS SHOWN ON DETAIL 'E', SHEET '5'

JAMB ATTACHMENT TO BUCK ELEVATION FOR HURRICANE ANCHORING

Scale: 1" INCH = 1'-0" FOOT

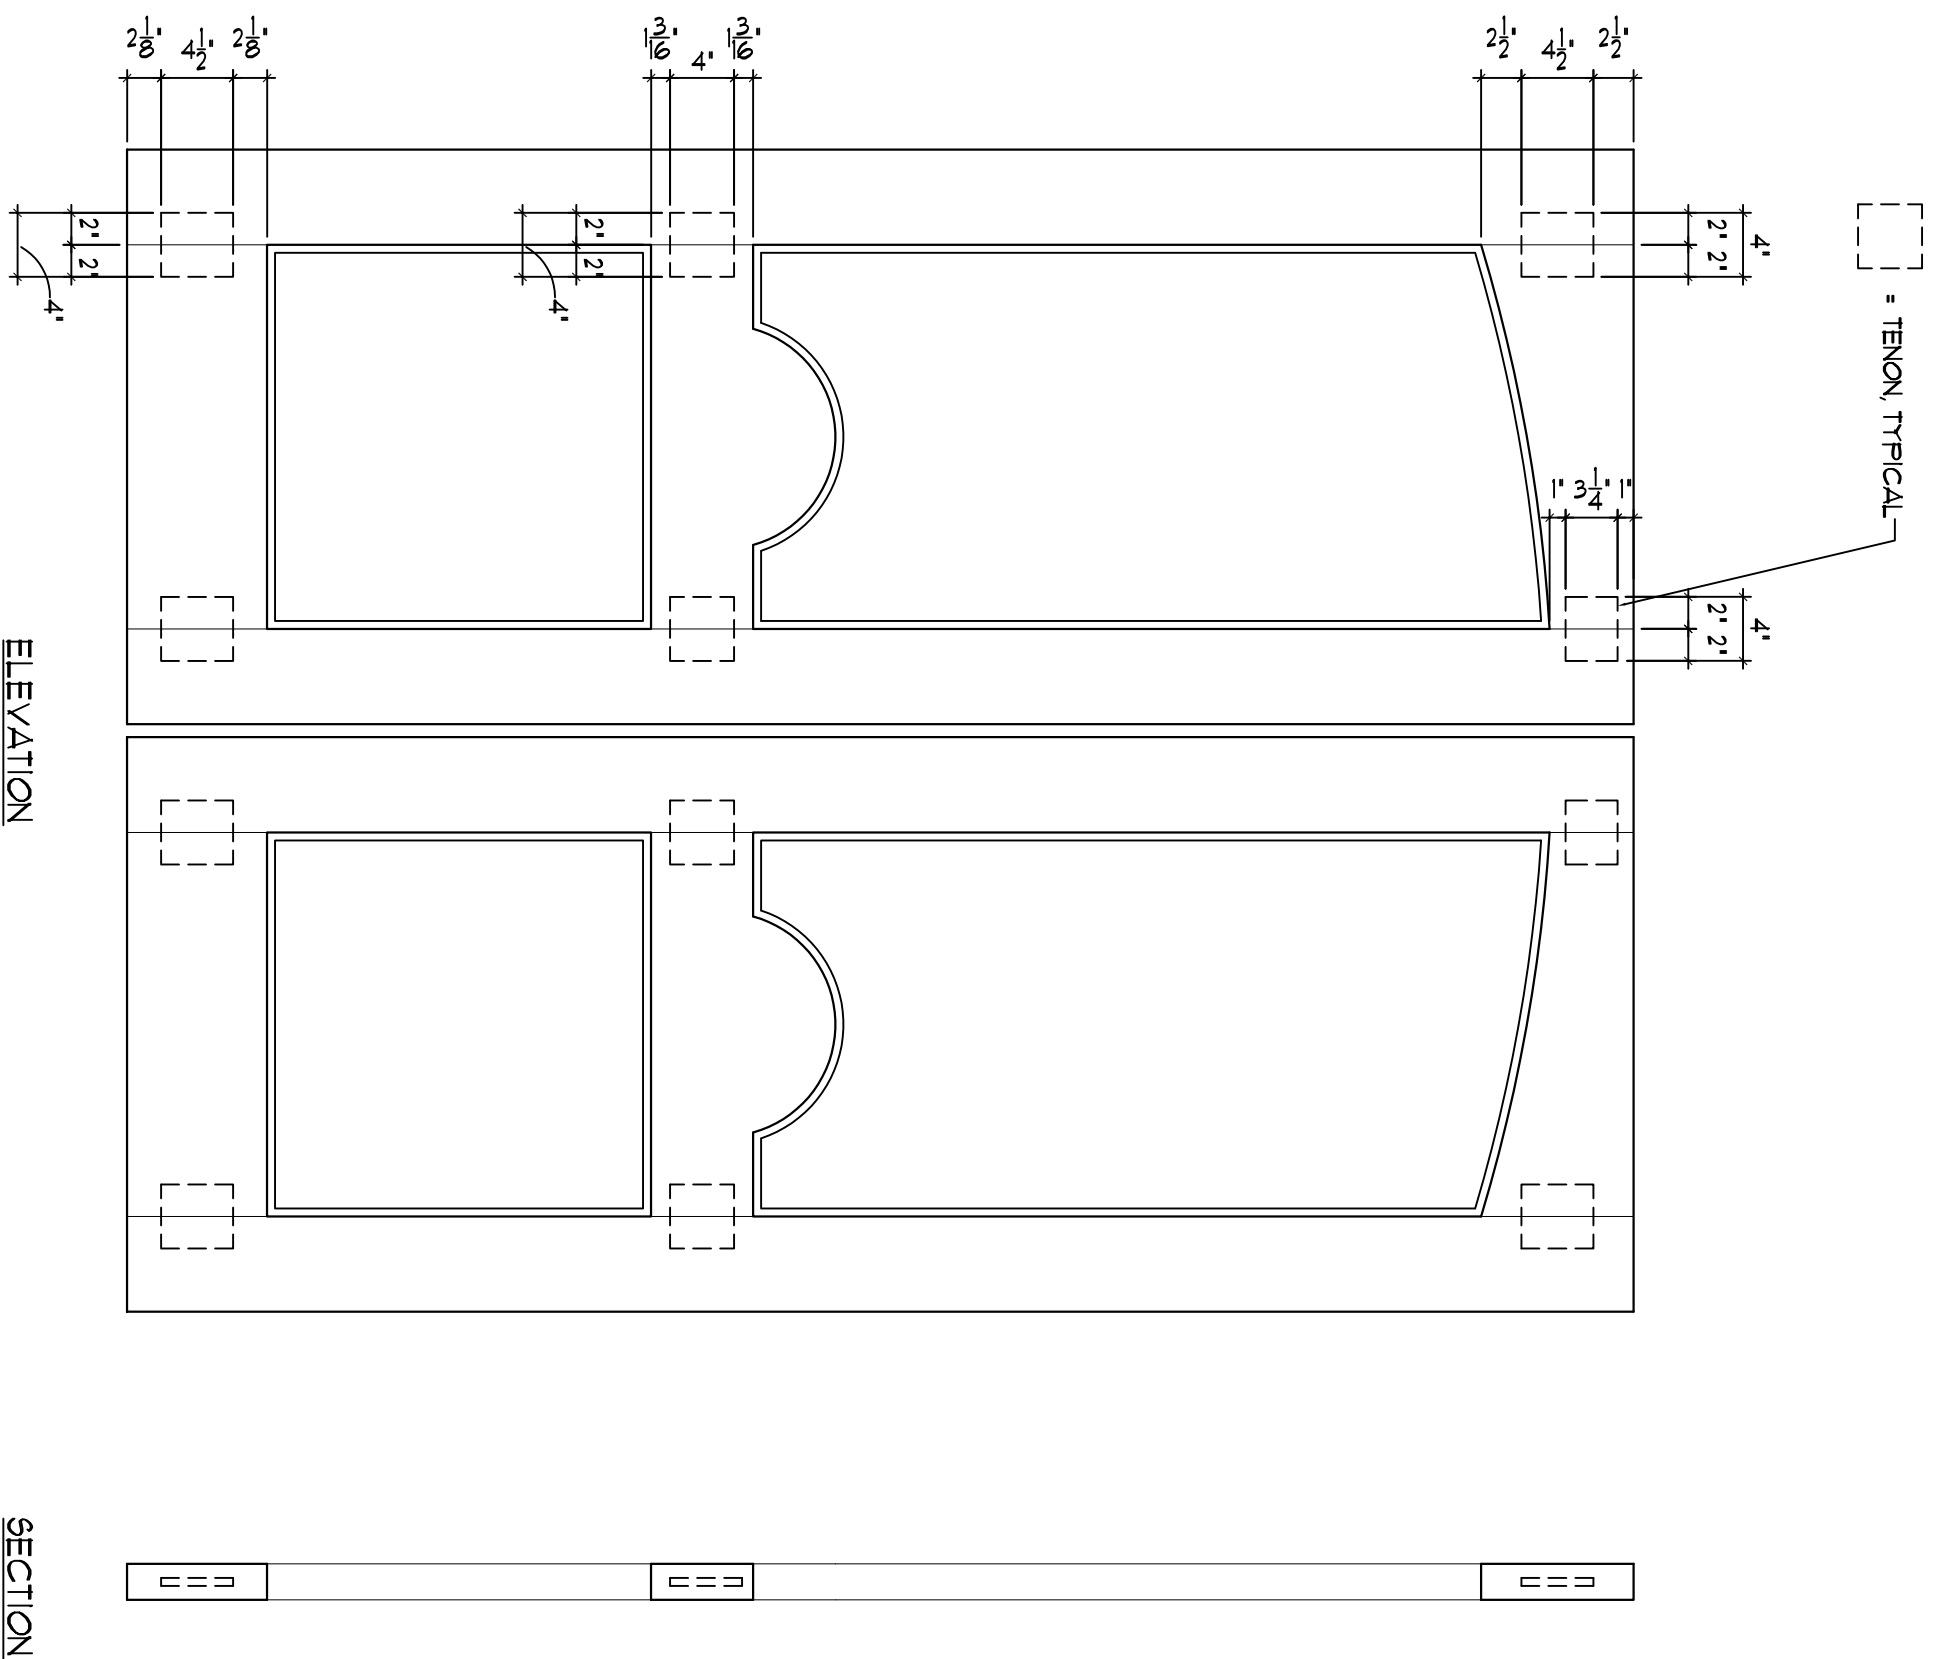

STILE-TO-RAIL CONNECTION (TENON LOCATION)
Scale: 1" INCH = 1'-0" FOOT

NOTE #1: THESE DRAWINGS WERE PREPARED FOR THE SOLE USE OF ROSS WOODWORKING, INC. NO OTHER PARTIES MAY USE ANY PORTION OF THESE DRAWINGS WITHOUT THE EXPRESS WRITTEN PERMISSION OF HAUGEN DRAFTING & DESIGN, INC.
NOTE #2: DO NOT SCALE DRAWINGS. USE WRITTEN DIMENSIONS ONLY. DOOR DESIGN/DRAWINGS SHOWN ARE OUR BEST INTERPRETATION OF ALL INFORMATION PROVIDED BY ROSS WOODWORKING. NOTIFY H.D.D.I. IMMEDIATELY IF ANY DISCREPANCIES OR OMISSIONS ARE FOUND.

Custom Wood Door & Transom Design for:
McNeill & Schumn Residence
13315 Palmers Creek Terrace, Bradenton, Manatee County, FL.
Date Issued: 4/28/11, Revised 4/29/11

H.D.D.I.
HAUGEN DRAFTING & DESIGN, INC.
BRADENTON, FLORIDA (941) 962-5321

ROSS WOODWORKING
(941) 928-7771
Myakka City, FL.
www.rosswoodworking.com

Sht. #
8